


OGIN NAME: RIMMER, THOMAS  
 LOCATION: I:\WIP\Projects\UN50393 - Baker Street Scheme\Deliverables\Drawings\Design\UN50393\_OS\_113\_Proposed Concept Scheme\_Glentworth.dwg

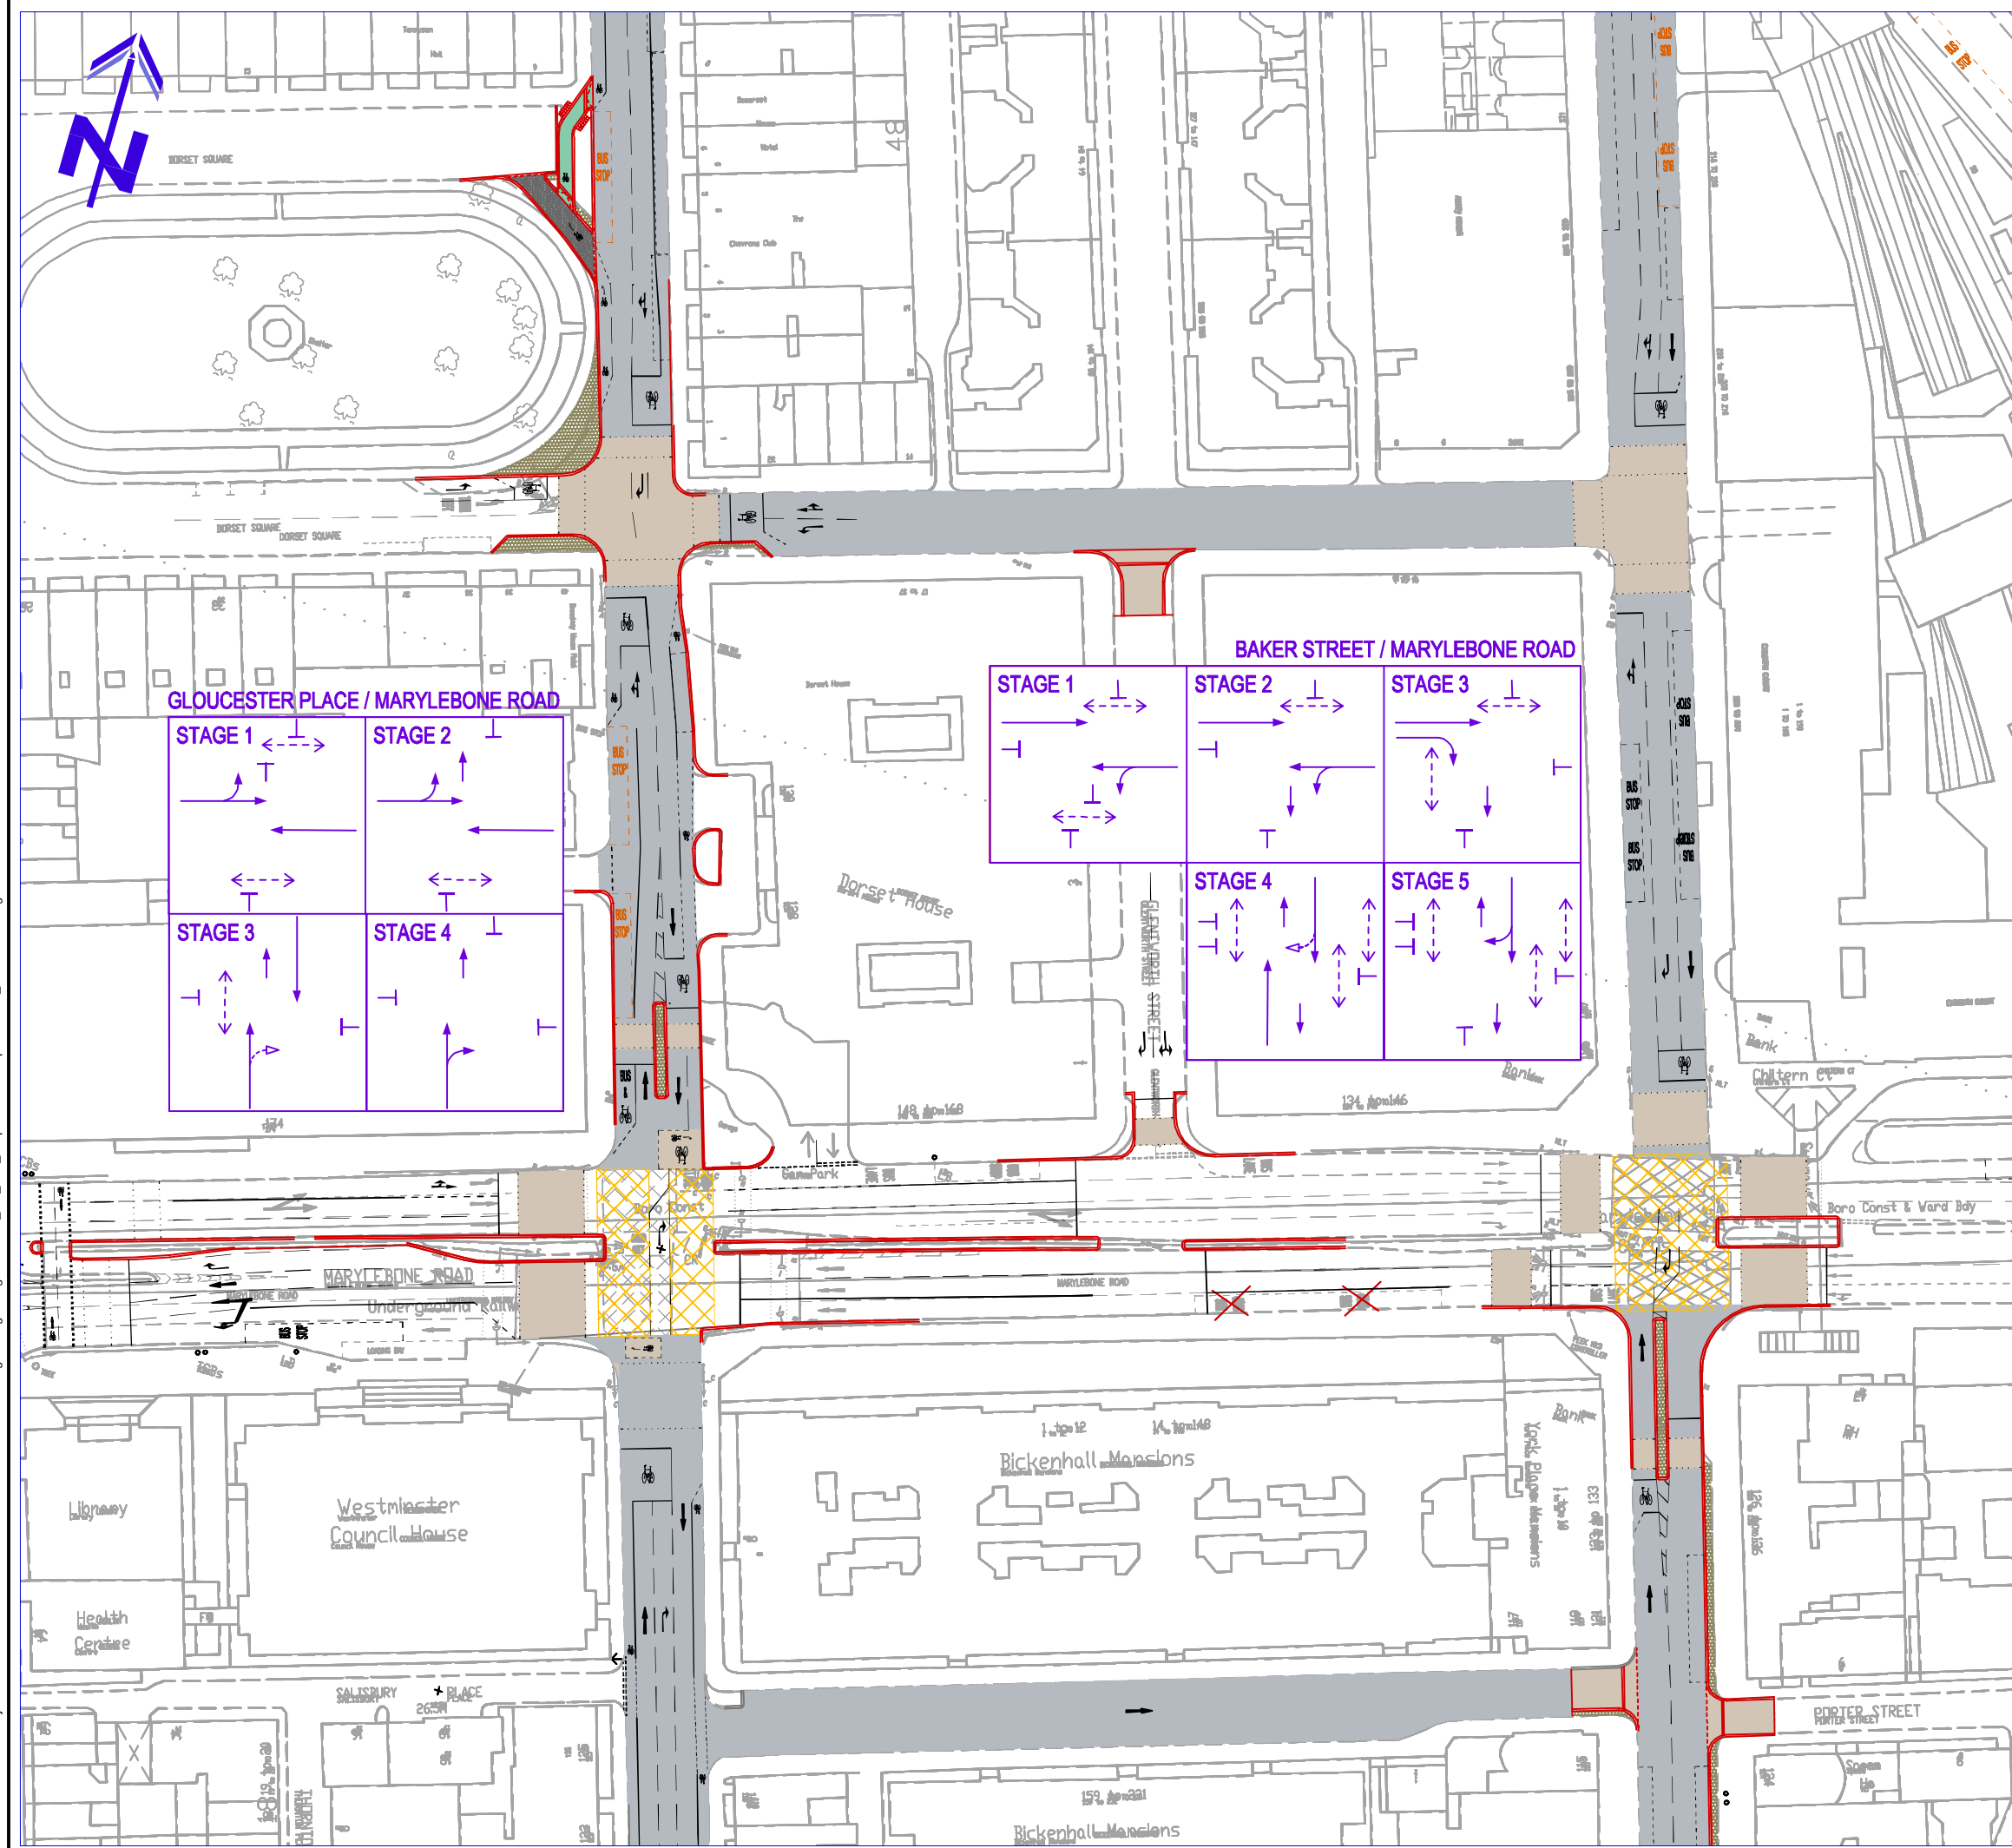

**NOTES:**

THIS DRAWING IS ONLY TO BE USED IN CONJUNCTION WITH THE PROJECT LISTED BELOW.  
 DIMENSIONS ARE NOT TO BE SCALED FROM THIS DRAWING.  
 THIS DRAWING IS ONLY TO BE USED AT THE SIZE AND SCALE STATED BELOW.  
 ANY DISCREPANCIES ARE TO BE REPORTED TO THE DESIGNER LISTED BELOW.

*This scheme drawing has been developed as a design concept for the purposes of option testing and therefore does not represent a final design for construction.*

REV	DATE	DRAWN	REVD	APPD	REVISION

DRAWING STATUS

# DRAFT

**SKM COLIN BUCHANAN**

Sinclair Knight Merz Colin Buchanan  
 4 St. Colme Street  
 Edinburgh  
 EH3 6AA

Tel: +44(0)131 226 4693  
 Fax: +44(0)131 220 0232  
 Web: www.skmconsulting.com

CLIENT THE CITY OF WESTMINSTER			
PROJECT BAKER STREET TWO-WAY SCHEME			
DRAWN TR	DRAWING CHECK TR	REVIEWED KF	APPROVED KF
DESIGNED TR	DESIGN REVIEW TR	DATE 06/2014	DATE -

TITLE BAKER STREET TWO WAY PROJECT GLENWORTH STREET CONCEPT OPTIONS		
SCALE 1:1000	DRAWING No UN50393/OS/113	REV