



City of Westminster

# Licensing Sub-Committee Report

Item No:	
Date:	3 March 2016
Licensing Ref No:	15/11886/LIPV - Premises Licence Variation
Title of Report:	Shaftesbury Food And Wine Avenue House 25-27 Shaftesbury Avenue London W1D 7EQ
Report of:	Director of Public Protection and Licensing
Wards involved:	West End
Policy context:	City of Westminster Statement of Licensing Policy
Financial summary:	None
Report Author:	Mr Darren O'Leary Senior Licensing Officer
Contact details	Telephone: 02076417824 Email: doleary@westminstergov.uk

## 1. Application

1-A Applicant and premises			
<b>Application Type:</b>	Variation of a Premises Licence, Licensing Act 2003		
<b>Application received date:</b>	17 December 2015		
<b>Applicant:</b>	The Chelsea Food And Wine Company Limited		
<b>Premises:</b>	Shaftesbury Food And Wine		
<b>Premises address:</b>	Avenue House 25-27 Shaftesbury Avenue London W1D 7EQ	<b>Ward:</b>	West End
		<b>Cumulative Impact Area:</b>	West End
<b>Premises description:</b>	The premises operates as a shop / convenience store and has held a premises licence since 2013.		
<b>Variation description:</b>	To vary the existing premises licence so as to extend Late Night Refreshment to 01:00 Monday to Sunday. No other changes are sought.		
<b>Premises licence history:</b>	The premises has been licensed for off-sales of alcohol since October 2013.		
<b>Applicant submissions:</b>	None		

## 1-B Current and proposed licensable activities, areas and hours

Late night refreshment						
Indoors, outdoors or both		Current :			Proposed:	
		Both			No change	
	Current Hours		Proposed Hours		Licensable Area	
	Start:	End:	Start:	End:	Current:	Proposed:
<b>Monday</b>	23:00	23:30	23:00	01:00	Ground floor	No change
<b>Tuesday</b>	23:00	23:30	23:00	01:00	Ground floor	No change
<b>Wednesday</b>	23:00	23:30	23:00	01:00	Ground floor	No change
<b>Thursday</b>	23:00	23:30	23:00	01:00	Ground floor	No change
<b>Friday</b>	23:00	00:00	23:00	01:00	Ground floor	No change
<b>Saturday</b>	23:00	00:00	23:00	01:00	Ground floor	No change
<b>Sunday</b>	N/A	N/A	23:00	01:00	Ground floor	No change
<b>Seasonal variations:</b>	<b>Current:</b>			<b>Proposed:</b>		
	None			No change		
<b>Non-standard timings:</b>	<b>Current:</b>			<b>Proposed:</b>		
	None			No change		

Sale by Retail of Alcohol						
On or off sales			Current :			Proposed:
			Off sales			No change
	Current Hours		Proposed Hours		Licensable Area	
	Start:	End:	Start:	End:	Current:	Proposed:
Monday	08:00	23:00	No change		Ground floor	No change
Tuesday	08:00	23:00	No change		Ground floor	No change
Wednesday	08:00	23:00	No change		Ground floor	No change
Thursday	08:00	23:00	No change		Ground floor	No change
Friday	08:00	23:00	No change		Ground floor	No change
Saturday	08:00	23:00	No change		Ground floor	No change
Sunday	12:00	22:30	No change		Ground floor	No change
Seasonal variations:	Current:			Proposed:		
	None			None		
Non-standard timings:	Current:			Proposed:		
	None			None		

Hours premises are open to the public						
	Current Hours		Proposed Hours		Premises Area	
	Start:	End:	Start:	End:	Current:	Proposed:
Monday	07:00	01:00	No change		Ground floor	No change
Tuesday	07:00	01:00	No change		Ground floor	No change
Wednesday	07:00	01:00	No change		Ground floor	No change
Thursday	07:00	01:00	No change		Ground floor	No change
Friday	07:00	01:00	No change		Ground floor	No change
Saturday	07:00	01:00	No change		Ground floor	No change
Sunday	07:00	01:00	No change		Ground floor	No change
Seasonal variations:	Current:			Proposed:		
	None			None		
Non-standard timings:	Current:			Proposed:		
	None			None		

1-C Layout alteration
None applied for.

1-D Conditions being varied, added or removed	
Condition	Proposed variation
The existing conditions are deemed to promote the licensing objectives.	No changes sought.

## 2. Representations

2-A Responsible Authorities	
<b>Responsible Authority:</b>	Environmental Health
<b>Representative:</b>	Mr Anil Drayan
<b>Received:</b>	12 <sup>th</sup> January 2016
<p>The increase in hours requested may have the likely effect of increasing Public Nuisance in the West End Cumulative Impact Area.</p> <p>The hours requested are also against policy FFP2 as stated in Westminster's Statement of Licensing policy as they are beyond the 'core' hours.</p> <p>It is also unclear if the premises have undergone refurbishment for the proposed use as the existing licence still has the 'works' condition attached on it (Condition 20). The premises will therefore need to be inspected for Public Safety.</p> <p>The applicant is requested to contact the undersigned to arrange a site visit after which Environmental Health may propose additional conditions to allay its concerns.</p>	
<b>Responsible Authority:</b>	Metropolitan Police Service
<b>Representative:</b>	PC Reaz Guerra
<b>Received:</b>	14 January 2016
<p>With reference to the above application, I am writing to inform you that the Metropolitan Police, as a Responsible Authority, will be objecting to this application as it is our belief that if granted the application would undermine the Licensing Objectives.</p> <p>The venue is situated in the West End Stress Area, a locality where there is traditionally high crime and disorder. We have concerns that this application will cause further policing problems in an already demanding area.</p> <p>An officer from this unit will be in contact with you shortly to discuss the application. However it is for the applicant to prove that this application will not add to the cumulative impact problems already experienced in this area.</p> <p>It is for these reasons that we are objecting to the application.</p>	

<b>2-B Other Persons</b>			
<b>Name:</b>		Mr David Gleeson	
<b>Address and/or Residents Association:</b>		The Soho Society St Anne's Tower 55 Dean Street London W1D 6AF	
<b>Status:</b>	Valid	<b>In support or opposed:</b>	Opposed
<b>Received:</b>	13 January 2016		

I write to make a relevant representation to the above application on behalf of The Soho Society.

The Soho Society objects to this application as it is currently presented, on the grounds of prevention of public nuisance, prevention of crime and disorder and cumulative impact in the West End Stress Area.

Hours of operation

The proposal includes the late night refreshment licensable activity outside of Westminster core hours. The premises are in the West End Stress Area. There are private homes nearby and residents in the immediate area are subject to noise and general nuisance every night of the week. We therefore feel it is necessary to keep the operating hours within defined core hours, namely Monday to Thursday 10am – 11.30pm, Friday and Saturday 10 am – 12 midnight and Sunday 12 noon – 10.30 pm.

Licensing policy

This area has been identified by the Westminster City Council (2.4.1 of the Statement of Licensing Policy, as amended) as under stress because the cumulative effect of the concentration of late night and drink led premises and night cafes has led to serious problems of disorder and/or public nuisance affecting residents, visitors and other businesses.

The policies in relation to the stress areas are directed at the global and cumulative effects of licences on the area as a whole (2.4.5 of the policy). The policies are intended to be strict and will only be overridden in genuinely exceptional circumstances (2.4.2 of the policy). The growth in the entertainment industry in Soho has led to a marked deterioration in the quality of life and well-being of local residents and it has jeopardised the sustainability of the community. Soho has a substantial residential community and many of these residents suffer from problems such as, but not limited to, high levels of noise nuisance, problems with waste, urinating and defecating in the streets, threats to public safety, anti-social behaviour, crime and disorder and the change in character of historic areas. For the reasons I have set out, we believe that the application, if granted in its present form, would fail to promote the licensing objectives of prevention of public nuisance and prevention of crime and disorder. I respectfully urge the Licensing Sub-Committee to reject this application.

### 3. Policy & Guidance

 
 
 
 

 
 
 
 
 


 
 
 
 

 
The following policies within the City Of Westminster Statement of Licensing Policy apply:	
<b>Policy OS2 applies</b>	Applications will be granted subject to the relevant criteria in Policies CD1, PS1, PN1 CH1 and HRS1 and other policies in this Statement, provided it is demonstrated that they will not add to cumulative impact in the Cumulative Impact Areas.
<b>Policy CIP1 applies</b>	<p>(i) It is the Licensing Authority's policy to refuse applications in the Cumulative Impact Areas for: pubs and bars, fast food premises, and premises offering facilities for music and dancing; other than applications to vary hours within the Core Hours under Policy HRS1.</p> <p>(ii) Applications for other licensable activities in the Cumulative Impact Areas will be subject to other policies, and must demonstrate that they will not add to cumulative impact in the Cumulative Impact Areas.</p>
<b>Policy HRS1 applies</b>	<p>(i) Applications for hours within the core hours set out below in this policy will generally be granted, subject to not being contrary to other policies in the Statement of Licensing Policy.</p> <p>(ii) Applications for hours outside the core hours set out below in this policy will be considered on their merits, subject to other relevant policies.</p>

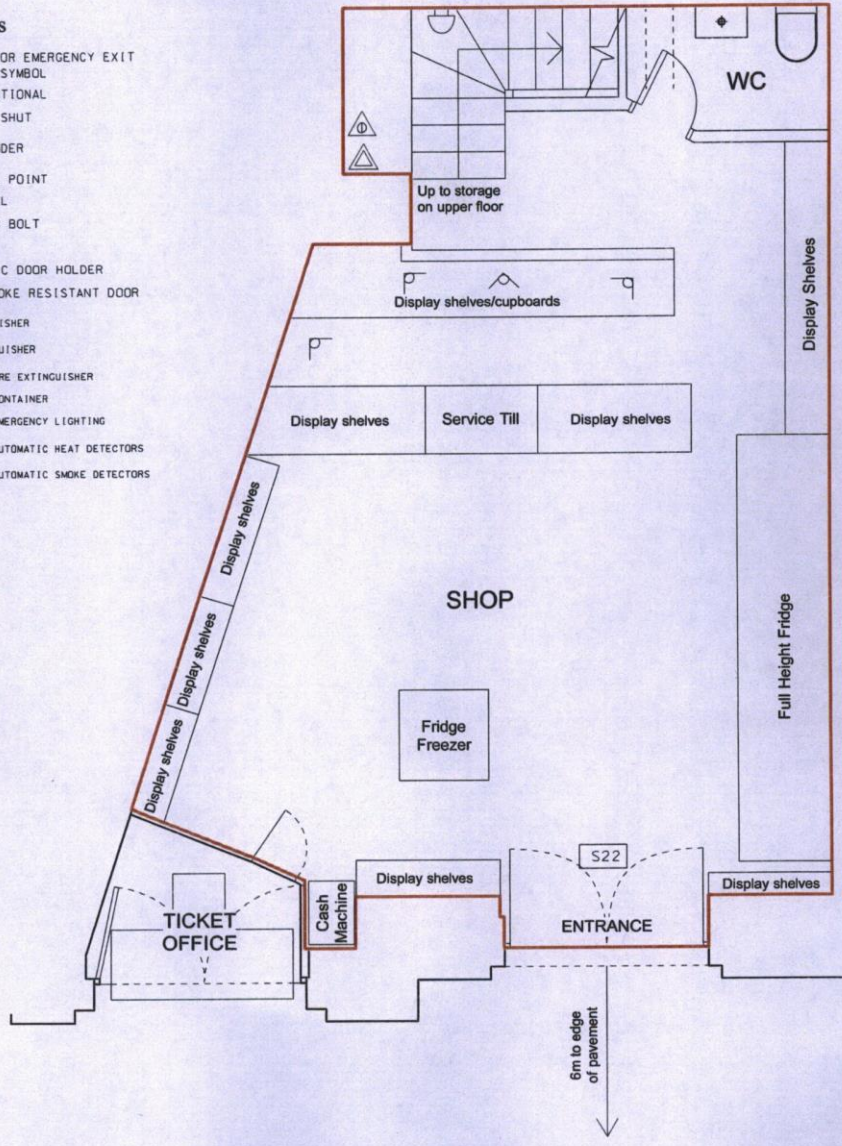
### 4. Appendices

<b>Appendix 1</b>	Premises plans
<b>Appendix 2</b>	Applicant supporting documents - None
<b>Appendix 3</b>	Premises history
<b>Appendix 4</b>	Proposed conditions
<b>Appendix 5</b>	Residential map and list of premises in the vicinity

<b>Report author:</b>	Mr Darren O'Leary Senior Licensing Officer
<b>Contact:</b>	Telephone: 02076417824 Email: doleary@westminstergov.uk

**Key to plan symbols**

-  FIRE EXIT-EXIT OR EMERGENCY EXIT NOTICE GRAPHIC SYMBOL
-  FIRE EXIT DIRECTIONAL
-  FIRE DOOR KEEP SHUT
-  FIRE ALARM SOUNDER
-  FIRE ALARM CALL POINT
-  FIRE ALARM PANEL
-  DOOR WITH PANIC BOLT
-  VISION PANEL
-  ELECTRO MAGNETIC DOOR HOLDER
-  1/2 HOUR FIRE/SMOKE RESISTANT DOOR
-  FOAM FIRE EXTINGUISHER
-  WATER FIRE EXTINGUISHER
-  CARBON DIOXIDE FIRE EXTINGUISHER
-  FIRE BLANKET IN CONTAINER
-  AREA COVERED BY EMERGENCY LIGHTING
-  AREA COVERED BY AUTOMATIC HEAT DETECTORS
-  AREA COVERED BY AUTOMATIC SMOKE DETECTORS
-  CCTV



Scale 1:50 @ A4



**Existing Ground Floor Plan**

25 - 27 Shaftesbury Avenue

Sept 2014

Appendix 2  
None.



### Licence & Appeal History

<b>Application</b>	<b>Details of Application</b>	<b>Date Determined</b>	<b>Decision</b>
New Application 13/06426/LIPN	Application for a new premises licence to allow off sales of alcohol	17 October 2013	Granted by Licensing Sub-Committee
Minor Variation 14/08911/LIPVM	Layout alteration	5 November 2014	Granted under delegated authority
Variation application 14/10982/LIPV	So as to permit the provision of late night refreshment in the form of pre-cooked food that is heated up on the premises until 23:00 Monday to Thursday and until 00:00 Friday and Saturday and to add condition to the licence in order to promote the licensing objectives.	12 February 2015	Granted by Licensing Sub-Committee
Variation application 15/11886/LIPV	Current application		

**There is no appeal history**

*CONDITIONS CONSISTENT WITH THE OPERATING SCHEDULE AND CONDITIONS PROPOSED BY A PARTY TO THE HEARING*

When determining an application to vary a premises licence under the provisions of the Licensing Act 2003, the licensing authority must, unless it decides to reject the application, grant the licence subject to the conditions which are indicated as mandatory in this schedule.

At a hearing the licensing authority may, in addition, and having regard to any representations received, grant the licence subject to such conditions which are consistent with the operating schedule submitted by the applicant as part of their application, or alter or omit these conditions, or add any new condition to such extent as the licensing authority considers appropriate for the promotion of the licensing objectives.

This schedule lists those conditions which are consistent with the operating schedule, or proposed as appropriate for the promotion of the licensing objectives by a responsible authority or an interested party as indicated. These conditions have not been submitted by the licensing service but reflect the positions of the applicant, responsible authority or interested party and have not necessarily been agreed

**Conditions: On Current Licence -**

**Mandatory:**

1. No supply of alcohol may be made at a time when there is no designated premises supervisor in respect of this licence.
2. No supply of alcohol may be made at a time when the designated premises supervisor does not hold a personal licence or the personal licence is suspended.
3. Every supply of alcohol under this licence must be made or authorised by a person who holds a personal licence.
4. (1) The premises licence holder or club premises certificate holder must ensure that an age verification policy is adopted in respect of the premises in relation to the sale or supply of alcohol.  
  
(2) The designated premises supervisor in relation to the premises licence must ensure that the supply of alcohol at the premises is carried on in accordance with the age verification policy.  
  
(3) The policy must require individuals who appear to the responsible person to be under 18 years of age (or such older age as may be specified in the policy) to produce on request, before being served alcohol, identification bearing their photograph, date of birth and either—
  - (a) a holographic mark, or
  - (b) an ultraviolet feature.

5(i) A relevant person shall ensure that no alcohol is sold or supplied for consumption on or off the premises for a price which is less than the permitted price.

5(ii) For the purposes of the condition set out in paragraph 5(i) above -

(a) "duty" is to be construed in accordance with the Alcoholic Liquor Duties Act 1979;

(b) "permitted price" is the price found by applying the formula -

$$P = D + (D \times V)$$

Where -

(i) P is the permitted price,

(ii) D is the amount of duty chargeable in relation to the alcohol as if the duty were charged on the date of the sale or supply of the alcohol, and

(iii) V is the rate of value added tax chargeable in relation to the alcohol as if the value added tax were charged on the date of the sale or supply of the alcohol;

(c) "relevant person" means, in relation to premises in respect of which there is in force a premises licence -

(i) the holder of the premises licence,

(ii) the designated premises supervisor (if any) in respect of such a licence, or

(iii) the personal licence holder who makes or authorises a supply of alcohol under such a licence;

(d) "relevant person" means, in relation to premises in respect of which there is in force a club premises certificate, any member or officer of the club present on the premises in a capacity which enables the member or officer to prevent the supply in question; and

(e) "value added tax" means value added tax charged in accordance with the Value Added Tax Act 1994.

5(iii). Where the permitted price given by Paragraph 5(ii)(b) above would (apart from this paragraph) not be a whole number of pennies, the price given by that sub-paragraph shall be taken to be the price actually given by that sub-paragraph rounded up to the nearest penny.

5(iv). (1) Sub-paragraph 5(iv)(2) below applies where the permitted price given by Paragraph 5(ii)(b) above on a day ("the first day") would be different from the permitted price on the next day ("the second day") as a result of a change to the rate of duty or value added tax.

(2) The permitted price which would apply on the first day applies to sales or supplies of alcohol which take place before the expiry of the period of 14 days beginning on the second day.

## **Annex 2 – Conditions consistent with the operating Schedule**

None

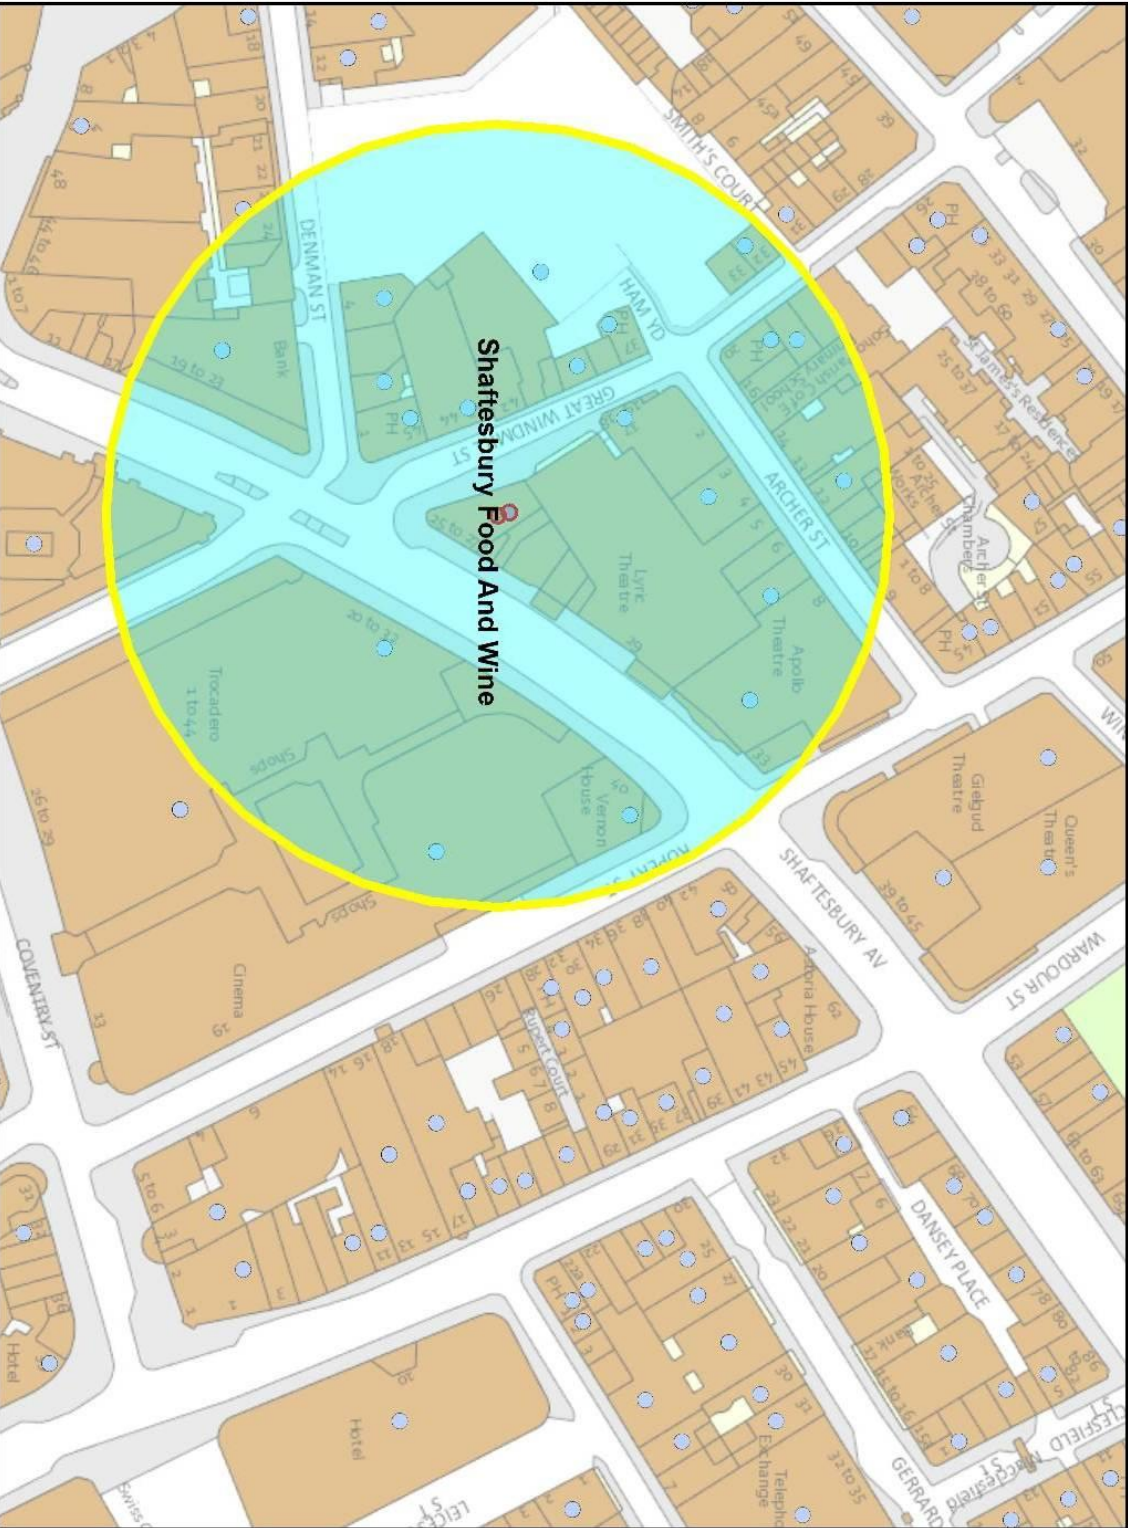
## **Annex 3 – Conditions attached after a hearing by the licensing authority**

6. The licence shall install and maintain a comprehensive CCTV system as per the minimum requirements of the Westminster Police Licensing Team. All entry and exit points will be covered enabling frontal identification of every person entering in any light condition. The CCTV system shall continually record whilst the premises is open for licensable activities and during all times when customers remain on the premises. All recordings shall be stored for a minimum period of 31 days with a date and time stamping. Viewings of recordings shall be made available immediately upon the request of Police or authorised officer throughout the preceding 31 days.
7. A staff member from the premises who is conversant with the operation of the CCTV system shall be on the premises at all times when the premises is open to the public. This staff member shall be able to show Police recent data or footage with the absolute minimum of delay when requested.
8. All sales of alcohol for consumption off the premises shall be in sealed containers only, and shall not be consumed on the premises.
9. A direct telephone number for the manager at the premises shall be publicly available at all times the premises is open. This telephone number is to be made available to residents in the vicinity.
10. No more than 15% of the sales area to be used at any one time for the sale, exposure for sale, or display of alcohol.
11. There shall be no self-service of spirits on the premises except for spirit mixes below 5.5% Alcohol by Volume.
12. No super-strength beer, lagers, ciders or spirit mixes of 5.5% ABV (alcohol by volume) or above shall be sold at the premises, except for premium beers and ciders supplied in glass bottles.
13. All cashiers will receive refresher training on the relevant alcohol laws and the licence holder's policy on Challenging for such ID. Such training to take place at least twice a year. Records will be maintained at the premises containing information about the training of any person who may make a sale of alcohol including the date of their training and the nature of the training undertaken. The relevant documentation shall be produced on request to a police officer or relevant officer of a responsible authority.
14. The licence holder shall ensure that all cashiers are trained to ask any customers attempting to purchase alcohol, who appears under the age of 25 years (or older if the licence holder so elects) for evidence of age. This evidence shall be photographic, such as passport or photographic driving licence until other effective identification technology (for example, thumb print or pupil recognition) is introduced. All cashiers will be instructed, through training, that a sale shall not be made unless this evidence is produced.

15. There shall be an electronic till prompt when alcohol is scanned through the tills, to remind staff at point of sale of alcohol to ensure purchaser is over the age of 18.
16. A log shall be kept detailing all refused sales of alcohol. The log should include the date and time of the refused sale and the name of the member of staff who refused the sale. The log shall be available for inspection at the premises by the police or an authorised officer of the City Council at all times whilst the premises is open.
17. A Challenge 25 proof of age scheme shall be operated at the premises where the only acceptable forms of identification are recognised photographic identification cards, such as a driving licence, passport or proof of age card with the PASS Hologram.
18. Prominent signage indicating the permitted hours for the sale of alcohol shall be displayed so as to be visible before entering the premises, where alcohol is on public display, and at the point of sale.
19. During the hours of operation of the premises, the licence holder shall ensure sufficient measures are in place to remove and prevent litter or waste arising or accumulating from customers in the area immediately outside the premises, and that this area shall be swept and or washed, and litter and sweepings collected and stored in accordance with the approved refuse storage arrangements by close of business.
20. The Licence will have no effect until the premises have been assessed as satisfactory by the Environmental Health Consultation Team and this condition has been removed from the Licence.
21. All waste shall be properly presented and placed out for collection no earlier than 30 minutes before the scheduled collection times.
22. No deliveries to the premises shall be arranged between 23.00 and 08.00 next day.
23. No single cans or bottles of beer or cider shall be sold at the premises.
24. The licence holder shall ensure that outside of the hours authorised for the sale of alcohol and whilst the premises are open to the public, all alcohol within the trading area is to be secured behind locked grilles, locked screens or locked cabinet doors so as to prevent access to the alcohol by both customers and staff.
25. The licensable activities authorised by this licence and provided at the premises shall be ancillary to the main function of the premises as a convenience store.
26. Late night refreshment shall be limited to hot food that is reheated in a microwave oven operated by staff behind the counter where customers will not have access. There shall be no primary cooking on the premises.
27. A personal licence holder shall be on the premises during the hours when licensable activities are permitted.

28. Notices shall be prominently displayed at all exits requesting patrons to respect the needs of local residents and businesses and leave the area quietly.
29. There shall be no more than one microwave on the premises.
30. No waste or recyclable materials, including bottles, shall be moved, removed or placed in outside areas between 23:00 and 08:00 on the following day.
31. No collections of waste or recycling materials (including bottles) from the premises shall be take place between 23:00 and 08:00 on the following day.
32. No fumes, steam or odours shall be emitted from the licenced premises so as to cause a nuisance to any persons living or carrying on business in the area where the premises are situated.
33. An incident log shall be kept at the premises, and made available on request to an authorised officer of the City Council or the Police, which will record the following:
  - (a) all crimes reported to the venue
  - (b) all ejections of patrons
  - (c) any complaints received concerning crime and disorder
  - (d) any incidents of disorder
  - (e) all seizures of drugs or offensive weapons
  - (f) any faults in the CCTV system or searching equipment or scanning equipment
  - (g) any refusal of the sale of alcohol
  - (h) any visit by a relevant authority or emergency service

**Shaftesbury Food And Wine**



10  Meters

This product includes mapping data licensed from Ordnance Survey with the permission of the Controller of Her Majesty's Stationary Office. © Crown copyright and/or database right 2013. All rights reserved. Licence number LA 100019597

Residential / Proposed Residential	71
Under Construction	
Other Uses	
Proportion Residential of all Uses	
Data Source: Uniform Database	
Date: 19/02/2016	

**Premises within 75 metres of: Shaftesbury Food And Wine, 25-27  
Shaftesbury Avenue, London, W1D 7EQ**

<b>p / n</b>	<b>Name of Premises</b>	<b>Premises Address</b>	<b>Licensed Hours</b>
-28117	Engawa	2 Ham Yard London W1D 7DT	Friday to Saturday 10:00 - 00:00 Monday to Thursday 10:00 - 23:30 Sunday 12:00 - 22:30
-23025	Ham Yard Hotel	Ham Yard Hotel 1 Ham Yard London W1D 7DT	Monday to Sunday 00:00 - 00:00
-15385	Yo! Sushi	Unit 34a Trocadero 13 Coventry Street London W1D 7AB	Monday to Saturday 10:00 - 23:30 Sunday 12:00 - 23:00
-5813	Fratelli La Bufala	40 Shaftesbury Avenue London W1D 7ER	Monday to Sunday 09:00 - 01:00
6376	Shoryu Soho	2-3 Denman Street London W1D 7HA	Monday to Saturday 10:00 - 00:30 Sunday 12:00 - 00:00
-1265	Melati Restaurant	21 Great Windmill Street London W1D 7LB	Monday to Saturday 10:00 - 00:30 Sunday 12:00 - 00:00
13064	Bubba Gump Shrimp Co.	Basement To First Floor Unit 75 Trocadero 13 Coventry Street London W1D 7AB	Friday to Saturday 09:00 - 00:00 Sundays before Bank Holidays 09:00 - 00:00 Sunday 09:00 - 22:30 Monday to Thursday 09:00 - 23:30
14731	Lyric Theatre	Avenue House 25-27 Shaftesbury Avenue London W1D 7EG	Monday to Sunday 09:00 - 00:00
16211	Grace	42 - 44 Great Windmill Street London W1D 7LU	Monday to Saturday 09:00 - 01:30 Sunday 09:00 - 23:00
23228	Bar Rumba	Ground Floor Unit 17d Trocadero 13 Coventry Street London W1D 7ER	Sunday 09:00 - 03:30 Monday to Saturday 09:00 - 06:00
27919	Soju Restaurant	32 Great Windmill Street London W1D 7LR	Friday to Saturday 10:00 - 00:00 Monday to Thursday 10:00 - 23:30 Sunday 12:00 - 22:30
28231	(Restaurant)	Basement And Ground Floor 39 Great Windmill Street London W1D 7LX	Sunday 11:00 - 00:00 Monday to Saturday 11:00 - 01:00
25997	Be At One	20 Great Windmill Street London W1D 7LA	Friday to Saturday 10:00 - 00:00 Sunday 10:00 - 22:50 Monday to Thursday 10:00 - 23:30
29910	St James' Tavern Public House	45 Great Windmill Street London W1D 7NE	Friday to Saturday 07:00 - 00:00 Sundays before Bank Holidays 07:00 - 00:00 Sunday 07:00 - 22:30 Monday to Thursday 07:00 - 23:30
32011	Archer Street	Basement And Ground Floors 3 - 4 Archer Street London W1D 7AP	Sundays before Bank Holidays 09:00 - 00:00 Monday to Saturday 09:00 - 01:30 Sunday 09:00 - 23:00



29862	The Diner	19 Shaftesbury Avenue London W1D 7ED	Friday to Saturday 10:00 - 00:00 Monday to Thursday 10:00 - 23:30 Sundays before Bank Holidays 12:00 - 00:00 Sunday 12:00 - 23:00
32762	The Dog House	23B Shaftesbury Avenue London W1D 7EF	Monday to Saturday 10:00 - 05:00 Sunday 12:00 - 05:00
-32650	The Windmill	17-19 Great Windmill Street London W1D 7LQ	Sunday 09:00 - 03:00 Monday to Saturday 09:00 - 05:30
-27929	Rainforest Cafe	20-24 Shaftesbury Avenue London W1D 7EU	Sunday 09:00 - 03:00 Monday to Saturday 09:00 - 03:30
-26551	The Lyric Public House	37 Great Windmill Street London W1D 7LT	Friday to Saturday 10:00 - 00:00 Monday to Thursday 10:00 - 23:30 Sunday 12:00 - 22:30
-25989	The Lyric Public House	37 Great Windmill Street London W1D 7LT	Friday to Saturday 10:00 - 00:00 Monday to Thursday 10:00 - 23:30 Sundays before Bank Holidays 12:00 - 00:00 Sunday 12:00 - 22:30
-25590	Chilli Shaker Indian Cuisine	4 Denman Street London W1D 7HD	Monday to Saturday 10:00 - 00:30 Sunday 12:00 - 00:00
-17303	Japan Centre	19 Shaftesbury Avenue London W1D 7ED	Monday to Saturday 08:00 - 23:30 Sunday 12:00 - 23:00
-16826	McDonald's	Ground Floor Right And Basement Avenue House 25 - 27 Shaftesbury Avenue London W1D 7EQ	Monday to Thursday 05:00 - 00:00 Friday to Saturday 05:00 - 01:00 Sunday 05:00 - 23:00
-7672	District	Basement 21 Rupert Street London W1D 7PJ	Monday to Sunday 09:00 - 03:00
-7098	Shaftesbury Food And Wine	Ground Floor Middle Avenue House 25 - 27 Shaftesbury Avenue London W1D 7EQ	Monday to Sunday 07:00 - 01:00
3560	Platinum Lace Gentleman's Club	Unit 33 Trocadero 13 Coventry Street London W1D 7AB	Sunday 15:00 - 03:30 Monday to Saturday 15:00 - 06:30
5625	Ed's Easy Diner	Unit 34B Trocadero 19 Rupert Street London W1D 7PN	Sunday 10:00 - 00:00 Monday to Saturday 10:00 - 00:30
5646	Apollo Theatre	Apollo Theatre 31-33 Shaftesbury Avenue London W1D 7EA	Monday to Sunday 09:00 - 00:00
9310	Gelupo	7 Archer Street London W1D 7AP	Tuesday to Saturday 11:00 - 01:00 Sunday to Wednesday 11:00 - 23:00
12805	Golden Nugget Casino	22-32 Shaftesbury Avenue London W1D 7EU	Monday to Saturday 10:00 - 06:30 Sunday 12:00 - 06:30
20601	Bocca Di Lupo	Ground Floor 12 Archer Street London W1D 7BB	Monday to Saturday 07:30 - 00:00 Sunday 11:00 - 23:30

**If you have any queries about this report or wish to inspect one of the background papers please contact the report author.**

**Background Documents – Local Government (Access to Information) Act 1972**

<b>1</b>	Licensing Act 2003	N/A
<b>2</b>	City of Westminster Statement of Licensing Policy	7 <sup>th</sup> January 2016
<b>3</b>	Amended Guidance issued under section 182 of the Licensing Act 2003	March 2015
<b>4</b>	Application Form	17 December 2016
<b>5</b>	Current Licence	6 January 2015
<b>6</b>	Representation from Environmental Health	12 January 2016
<b>7</b>	Representation from Police	14 January 2016
<b>8</b>	Representation from The Soho Society	13 January 2016