

Licensing Sub-Committee Report

Item No:	
Date:	4 October 2018
Licensing Ref No:	18/09429/LIPN - New Premises Licence
Title of Report:	40-42 William IV Street London WC2N 4DD
Report of:	Director of Public Protection and Licensing
Wards involved:	St James's
Policy context:	City of Westminster Statement of Licensing Policy
Financial summary:	None
Report Author:	Michelle Steward Senior Licensing Officer
Contact details	Telephone: 0207 641 6500 Email: msteward1@westminster.gov.uk

1. Application

1-A Applicant and premises			
Application Type:	New Premises Licence, Licensing Act 2003		
Application received date:	10 August 2018		
Applicant:	Shaftesbury Covent Garden Limited		
Premises address:	40-42 William IV Street London WC2N 4DD	Ward:	St James's
		Cumulative Impact Area:	West End
Premises description:	<p>The premises currently operates as 'Les Deux Salons' which is a restaurant/bar. The premises has the benefit of premises licence 15/12087/LIPDPS. The licence holder company for this premises licence is in administration which started on 20 June 2018.</p> <p>This application for a new premises licence is made on the same terms, conditions and plans of those which are detailed on premises licence 15/12087/LIPDPS.</p>		
Premises licence history:	The premises have been licensed since 2005. The full details of the premises licence history can be found at Appendix 3 of the report.		
Applicant submissions:	None		
Application details:	<p>This application was not advertised appropriately on the Licensing Register, and as such the last date for representations was 27 September 2018.</p> <p>This application was previously scheduled to be determined by Licensing Sub-Committee on 4 October 2018, however following an adjournment request from an interested party, the application was scheduled to be heard on a later date.</p>		

1-B Proposed licensable activities and hours							
Late Night Refreshment:				Indoors, outdoors or both			Indoors
Day:	Mon	Tues	Wed	Thur	Fri	Sat	Sun
Start:	23:00	23:00	23:00	23:00	23:00	23:00	
End:	23:30	23:30	23:30	23:30	23:30	23:30	
Seasonal variations/ Non-standard timings:		These hours to be extended from the end of permitted hours on New Year's Eve to the start of permitted hours on New Year's Day.					

Sale by retail of alcohol				On or off sales or both:			Both
Day:	Mon	Tues	Wed	Thur	Fri	Sat	Sun
Start:	11:00	11:00	11:00	11:00	11:00	11:00	12:00
End:	23:30	23:30	23:30	23:30	23:30	23:30	22:30
Seasonal variations/ Non-standard timings:			These hours to be extended from the end of permitted hours on New Year's Eve to the start of permitted hours on New Year's Day.				

Recorded Music				On or off sales or both:			Indoors
Day:	Mon	Tues	Wed	Thur	Fri	Sat	Sun
Start:	11:00	11:00	11:00	11:00	11:00	11:00	12:00
End:	23:30	23:30	23:30	23:30	23:30	23:30	23:00
Seasonal variations/ Non-standard timings:			These hours to be extended from the end of permitted hours on New Year's Eve to the start of permitted hours on New Year's Day.				

Hours premises are open to the public							
Day:	Mon	Tues	Wed	Thur	Fri	Sat	Sun
Start:	10:00	10:00	10:00	10:00	10:00	10:00	10:00
End:	00:30	00:30	00:30	00:30	00:30	00:30	00:30
Seasonal variations/ Non-standard timings:			These hours to be extended from the end of permitted hours on New Year's Eve to the start of permitted hours on New Year's Day.				
Adult Entertainment:			Not applicable				

2. Representations

2-A	
Name:	[REDACTED]
Address and/or Residents Association:	[REDACTED]
Received:	21 August 2018

We are the owners of Flat 4, at 40-42 William IV Street, the building above the premises in question.

We strongly object to the use of the property below us in William IV Street, formerly called Les Deux Salons, whether it's the basement, ground floor or mezzanine level, as a bar, pub, or any type of drinking establishment.

As Les Deux Salons it operated as a restaurant and we personally found no problems.

The previous owners however, ran it as a bar (Pitcher & Piano) and it made for dreadful

experiences for us, and I believe, all residents of our building.

This included:

- very excessive late night noise from music, shouting, etc. We are on the 4th floor and could make out the content of every song and most shouting, given how loud it was (we often complained and nothing was ever done about it);
- plenty of cigarette smoke coming up and into our flat, forcing us to close our living room windows. In hot summer nights, this meant we were forced to put up with extremely uncomfortable conditions in our own home;
- the countless times we opened our ground floor access door in the mornings to pools of vomit and urine - needless to say, this was absolutely revolting.

For the above stated reasons, it was a relief when the previous owners left and the property became a restaurant, of good level, only. For the same reasons, we object to it ever becoming a bar again, if any respect for the local residents and community is to be had.

Name:

Address and/or Residents Association:

Received:

25 August 2018

Dear Sirs

We are instructed by residents of William IV Street.

We wish to make a holding objection to the above application for the following reasons;

- The Public link shows only one document (namely the Notice). Bizarrely the Notice appears to be a pro forma and does not even name the applicant.
<http://idoxpa.westminster.gov.uk/online-applications/licencingApplicationDetails.do?activeTab=relatedCases&keyVal=PD95YQRPJPN00>
- The application summary does not even name the applicant.
- There is no copy of the Application nor any other relevant documentation.

It is impossible as it stands for potential objectors to comment on the application.

Please advise and treat this email as an objection.

On 12 September 2018, the objector sent the following correspondence to the Licensing Service:

Yes, it looks as though it is a straightforward Shadow Licence with no change from the existing (I haven't seen the plans but assume they are identical). On that basis, the holding rep is withdrawn.

On 27 September 2018, the objector sent through a second objection to the application:

We have been asked to look into this again.

The Residents are concerned that they may have been misinformed/misled.

You may remember that an application was made for a 'Shadow Licence' with respect to an existing licence named 'Les Deux Salons.' Subsequent enquiries by the residents were told that Les Deux Salons was in good standing but subject to transfer.

I cannot see any evidence of a transfer lodged on idox.

The licence holder of Deux Salons went into administration in June this year. As such they would have had to transfer the licence within 28 days to keep it alive. If they did not, the licence expired.

Any application for a 'Shadow' licence is therefore misleading as there is no licence to shadow. It would have to be treated as a new application under policy.

If it is a new application under policy, the residents would wish to make representations (namely that any new licence granted be subject to restaurant conditions).

3. Policy & Guidance

The following policies within the City Of Westminster Statement of Licensing Policy apply:

Policy CIP1 applies:	(i) It is the Licensing Authority's policy to refuse applications in the Cumulative Impact Areas for: pubs and bars, fast food premises, and premises offering facilities for music and dancing; other than applications to vary hours within the Core Hours under Policy HRS1. (ii) Applications for other licensable activities in the Cumulative Impact Areas will be subject to other policies, and must demonstrate that they will not add to cumulative impact in the Cumulative Impact Areas.
Policy PB2 applies:	It is the Licensing Authority's policy to refuse applications in the Cumulative Impact Areas other than applications to vary hours within the Core Hours under Policy HRS1.
Policy HRS1 applies:	(i) Applications for hours within the core hours set out below in this policy will generally be granted, subject to not being contrary to other policies in the Statement of Licensing Policy. (ii) Applications for hours outside the core hours set out below in this policy will be considered on their merits, subject to other relevant policies. For premises for the supply of alcohol for consumption on the

	<p><u>premises:</u></p> <p>Monday to Thursday: 10:00 to 23:30 Friday and Saturday: 10:00 to midnight Sundays immediately prior to Bank Holidays: Midday to midnight Other Sundays: Midday to 22:30</p> <p><u>For premises for the supply of alcohol for consumption off the premises:</u></p> <p>Monday to Saturday: 08:00 to 23:00 Sundays: 10:00 to 22:30</p>
--	---

4. Appendices


Appendix 1	Premises plans
Appendix 2	Applicant supporting documents
Appendix 3	Premises history
Appendix 4	Premises licence 15/12087/LIPDPS
Appendix 4	Proposed conditions
Appendix 5	Residential map and list of premises in the vicinity

Report author:	Michelle Steward Senior Licensing Officer
Contact:	Telephone: 0207 641 6500 Email: msteward1@westminster.gov.uk

If you have any queries about this report or wish to inspect one of the background papers please contact the report author.

Background Documents – Local Government (Access to Information) Act 1972

1	Licensing Act 2003	N/A
2	City of Westminster Statement of Licensing Policy	7 th January 2016
3	Amended Guidance issued under section 182 of the Licensing Act 2003	April 2018
4	Resident 1 representation	21 August 2018

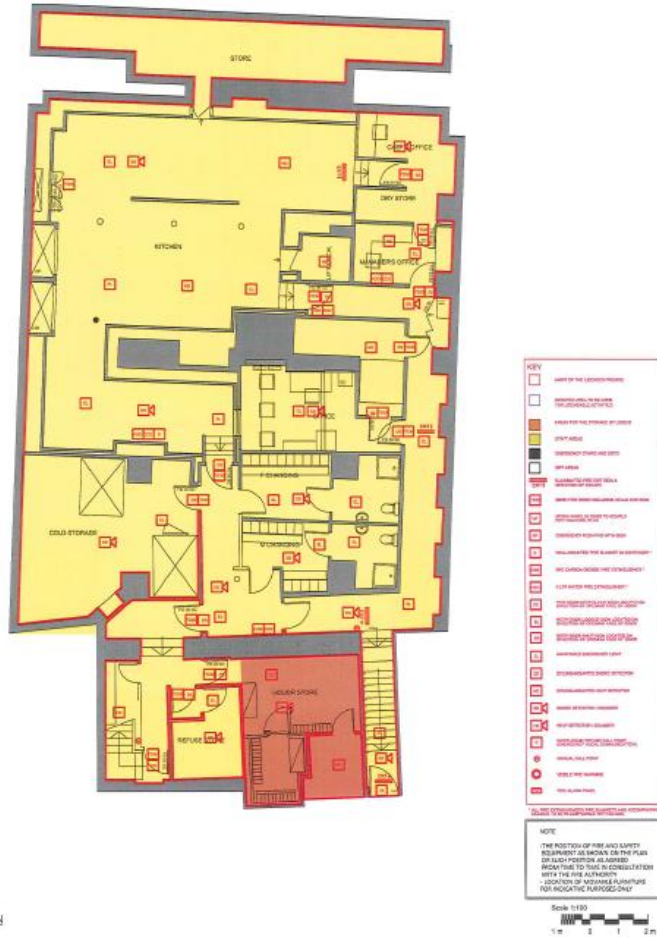

01 GROUND FLOOR PLAN

Project Les Deux Salons	Client Les Deux Salons	 SPIN architecture design & interiors 44 Market Street 1077 100 London Tel: 020 7625 4121	 PRESCOTT & CONRAN	Scale	Date	Drawn by	L01 GROUND FLOOR LICENSING
				1:100	12/03/2014	AK	
				Number	Rev		
				2014_A002	01		

Applicant Supporting Documents

Appendix 2

None

Premises History**Appendix 3**

Application reference	Application details	Application determination date	Decision
05/10158/LIPN	Application for a New Premises Licence.	24.11.2005	Granted by Licensing Sub-Committee
05/12335/LIPDPS	Application to vary the Designated Premises Supervisor.	08.12.2005	Granted under Delegated Authority
06/00904/LIPDPS	Application to vary the Designated Premises Supervisor.	09.02.2006	Granted under Delegated Authority
07/02384/LIPT	Application to transfer the premises licence from Pitcher & Piano Ltd to Marston's PLC.	04.07.2007	Granted under Delegated Authority
07/10545/LIPDPS	Application to vary the Designated Premises Supervisor.	21.12.2007	Granted under Delegated Authority
06/04924/WCCMAP	Master licence		
08/08516/LIPV	Application to vary the premises licence that sought changes to the layout of the premises.	18.11.2008	Granted under Delegated Authority
10/01893/LIPT	Application to transfer the premises licence from Marston's PLC to Arbutus Restaurants Limited.	08.04.2010	Granted under Delegated Authority
10/01896/LIPDPS	Application to vary the Designated Premises Supervisor.	08.04.2010	Granted under Delegated Authority
10/05703/LIPVM	Application for a minor variation of the premises licence that sought a change to the layout of the premises.	19.08.2010	Granted under Delegated Authority
14/11131/LIPT	Application to transfer the	06.02.2015	Granted under Delegated Authority

	premises licence from Arbutus Restaurants Limited to William IV Street Limited.		
14/11139/LIPDPS	Application to vary the Designated Premises Supervisor.	06.02.2015	Granted under Delegated Authority
15/02298/LIPV	Application to vary the premises licence that sought changes to the layout of the premises and to extend the terminal hour for all licensable activities until 00:00 Sunday to Thursday and 01:00 on Friday and Saturday.	21.05.2015	Granted by Licensing Sub-Committee. The applicant's representative advised that the client was withdrawing aspects of the application relating to an increase in the proposed hours for licensable activities.
15/02493/LIPDPS	Application to vary the Designated Premises Supervisor.	07.07.2015	Granted under Delegated Authority
15/12087/LIPDPS	Application to vary the Designated Premises Supervisor.	27.01.2016	Granted under Delegated Authority



City of Westminster

64 Victoria Street, London, SW1E 6QP

Schedule 12
Part A

WARD: St James's
UPRN: 010033572178

Premises licence

Regulation 33, 34

Premises licence number:

15/12087/LIPDPS

Original Reference:

05/10158/LIPN

Part 1 – Premises details

Postal address of premises:

Les Deux Salons
Ground
40 - 42 William IV Street
London
WC2N 4DD

Telephone Number: Not Supplied

Where the licence is time limited, the dates:

Not applicable

Licensable activities authorised by the licence:

Playing of Recorded Music
Late Night Refreshment
Sale by Retail of Alcohol

The times the licence authorises the carrying out of licensable activities:

Playing of Recorded Music	
Monday to Saturday:	11:00 to 23:30
Sunday:	12:00 to 23:00
Late Night Refreshment	
Monday to Saturday:	23:00 to 23:30
Sale by Retail of Alcohol	
Monday to Saturday:	11:00 to 23:30
Sunday:	12:00 to 22:30

The opening hours of the premises:

Monday to Sunday: 10:00 to 00:30

Where the licence authorises supplies of alcohol, whether these are on and/or off supplies:

Alcohol is supplied for consumption both on and off the Premises.

Part 2

Name, (registered) address, telephone number and email (where relevant) of holder of premises licence:

William IV Street Limited
Westbury 2nd Floor
145 - 157 St John Street
London
EC1V 4PY

Registered number of holder, for example company number, charity number (where applicable)

09276067

Name, address and telephone number of designated premises supervisor where the premises licence authorises the supply of alcohol:

Name: Peter Prescott

Please note: It is the policy of the Licensing Authority not to display the address details of a designated premises supervisor.

Personal licence number and issuing authority of personal licence held by designated premises supervisor where the premises licence authorises for the supply of alcohol:

Licence Number: LBH-PER-0559
Licensing Authority: London Borough Of Hackney

Date: 27th January 2016

This licence has been authorised by Miss Yolanda Wade on behalf of the Director - Public Protection and Licensing.

Annex 1 – Mandatory conditions

1. No supply of alcohol may be made at a time when there is no designated premises supervisor in respect of this licence.
2. No supply of alcohol may be made at a time when the designated premises supervisor does not hold a personal licence or the personal licence is suspended.
3. Every supply of alcohol under this licence must be made or authorised by a person who holds a personal licence.
4. (1) The responsible person must ensure that staff on relevant premises do not carry out, arrange or participate in any irresponsible promotions in relation to the premises.
(2) In this paragraph, an irresponsible promotion means any one or more of the following activities, or substantially similar activities, carried on for the purpose of encouraging the sale or supply of alcohol for consumption on the premises—
 - (a) games or other activities which require or encourage, or are designed to require or encourage, individuals to;
 - (i) drink a quantity of alcohol within a time limit (other than to drink alcohol sold or supplied on the premises before the cessation of the period in which the responsible person is authorised to sell or supply alcohol), or
 - (ii) drink as much alcohol as possible (whether within a time limit or otherwise);
 - (b) provision of unlimited or unspecified quantities of alcohol free or for a fixed or discounted fee to the public or to a group defined by a particular characteristic in a manner which carries a significant risk of undermining a licensing objective;
 - (c) provision of free or discounted alcohol or any other thing as a prize to encourage or reward the purchase and consumption of alcohol over a period of 24 hours or less in a manner which carries a significant risk of undermining a licensing objective;
 - (d) selling or supplying alcohol in association with promotional posters or flyers on, or in the vicinity of, the premises which can reasonably be considered to condone, encourage or glamorise anti-social behaviour or to refer to the effects of drunkenness in any favourable manner;
 - (e) dispensing alcohol directly by one person into the mouth of another (other than where that other person is unable to drink without assistance by reason of a disability).
5. The responsible person must ensure that free potable water is provided on request to customers where it is reasonably available.
6. (1) The premises licence holder or club premises certificate holder must ensure that an age verification policy is adopted in respect of the premises in relation to the sale or supply of alcohol.
(2) The designated premises supervisor in relation to the premises licence must ensure that the supply of alcohol at the premises is carried on in accordance with the age verification policy.

- (3) The policy must require individuals who appear to the responsible person to be under 18 years of age (or such older age as may be specified in the policy) to produce on request, before being served alcohol, identification bearing their photograph, date of birth and either—
- (a) a holographic mark, or
 - (b) an ultraviolet feature.
7. The responsible person must ensure that—
- (a) where any of the following alcoholic drinks is sold or supplied for consumption on the premises (other than alcoholic drinks sold or supplied having been made up in advance ready for sale or supply in a securely closed container) it is available to customers in the following measures—
 - (i) beer or cider: ½ pint;
 - (ii) gin, rum, vodka or whisky: 25 ml or 35 ml; and
 - (iii) still wine in a glass: 125 ml;
 - (b) these measures are displayed in a menu, price list or other printed material which is available to customers on the premises; and
 - (c) where a customer does not in relation to a sale of alcohol specify the quantity of alcohol to be sold, the customer is made aware that these measures are available.

A responsible person in relation to a licensed premises means the holder of the premise licence in respect of the premises, the designated premises supervisor (if any) or any individual aged 18 or over who is authorised by either the licence holder or designated premises supervisor. For premises with a club premises certificate, any member or officer of the club present on the premises in a capacity that which enables him to prevent the supply of alcohol.

8(i) A relevant person shall ensure that no alcohol is sold or supplied for consumption on or off the premises for a price which is less than the permitted price.

8(ii) For the purposes of the condition set out in paragraph 8(i) above -

- (a) "duty" is to be construed in accordance with the Alcoholic Liquor Duties Act 1979;
- (b) "permitted price" is the price found by applying the formula -

$$P = D + (D \times V)$$

Where -

- (i) P is the permitted price,
 - (ii) D is the amount of duty chargeable in relation to the alcohol as if the duty were charged on the date of the sale or supply of the alcohol, and
 - (iii) V is the rate of value added tax chargeable in relation to the alcohol as if the value added tax were charged on the date of the sale or supply of the alcohol;
- (c) "relevant person" means, in relation to premises in respect of which there is in force a premises licence -
- (i) the holder of the premises licence,

- (ii) the designated premises supervisor (if any) in respect of such a licence, or
 - (iii) the personal licence holder who makes or authorises a supply of alcohol under such a licence;
 - (d) "relevant person" means, in relation to premises in respect of which there is in force a club premises certificate, any member or officer of the club present on the premises in a capacity which enables the member or officer to prevent the supply in question; and
 - (e) "value added tax" means value added tax charged in accordance with the Value Added Tax Act 1994.
- 8(iii). Where the permitted price given by Paragraph 8(ii)(b) above would (apart from this paragraph) not be a whole number of pennies, the price given by that sub-paragraph shall be taken to be the price actually given by that sub-paragraph rounded up to the nearest penny.
- 8(iv). (1) Sub-paragraph 8(iv)(2) below applies where the permitted price given by Paragraph 8(ii)(b) above on a day ("the first day") would be different from the permitted price on the next day ("the second day") as a result of a change to the rate of duty or value added tax.
- (2) The permitted price which would apply on the first day applies to sales or supplies of alcohol which take place before the expiry of the period of 14 days beginning on the second day.

Annex 2 – Conditions consistent with the operating Schedule

None

Annex 3 – Conditions attached after a hearing by the licensing authority

9. Substantial food and substantial beverages other than intoxicating liquor (including drinking water) shall be available during the whole of the permitted hours in all parts of the premises where intoxicating liquor is sold or supplied.
10. A noise limiter located in a separate and remote lockable cabinet from the volume control must be fitted to the musical amplification system set at a level determined by and to the satisfaction of an authorised officer of the Environmental Health Service's Community Protection Department so as to ensure that no noise nuisance is caused to local residents or businesses. The operational panel of the noise limiter shall then be secured to the satisfaction of officers from the Environmental Health Service. The keys securing the noise limiter cabinet shall be held by the applicant only, and shall not be accessed by any other person. The limiter shall not be altered without prior agreement with the Environmental Health Service.
11. No alteration or modification to any existing sound system(s) should be effected without prior knowledge of an authorised Officer of the Environmental Health Service.
12. No additional sound generating equipment shall be used on the premises without being routed through the sound limiter device.
13. No person shall give at the premises any exhibition, demonstration or performance of hypnotism, mesmerism or any similar act or process which produces or is intended to produce in any other person any form of induced sleep or trance in which susceptibility of the mind of that person to suggestion or direction is increased or intended to be increased.

NOTE: (1) This rule does not apply to exhibitions given under the provisions of Section 2(1A) and 5 of the Hypnotism Act 1952.
14. The approved arrangements at the premises, including means of escape provisions, fire warning and fire fighting equipment, the electrical installation and mechanical equipment, shall at all material times be maintained in good condition and full working order.
15. The certificates listed below shall be submitted to the Council annually.
 - i. Any emergency lighting battery or system
 - ii. Any electrical installation
 - iii. Any fire alarm system
16. The means of escape provided for the premises shall be maintained unobstructed, free of trip hazards, be immediately available and clearly identified in accordance with the plans provided.
17. No changes shall be made to the approved layout of the premises without the consent of the Council.
18. All exit doors shall be available at all material times without the use of a key, code, card or similar means.
19. All fire doors shall be maintained effectively self closing and not held open other than by an approved device.
20. Fire resisting doors to ducts, service shafts and cupboards shall be kept locked shut.
21. The edges of the treads of steps and stairways shall be maintained so as to be conspicuous.

22. Only hangings, curtains, upholstery and temporary decorations, complying with the relevant British (or where appropriate European) Standard shall be used. Where necessary these shall be periodically tested for flame resistance and re-treated as necessary.
23. Curtains and hangings shall be arranged so as not to obstruct fire safety signs, fire extinguishers or other fire fighting equipment.
24. Staff with specific responsibilities in the event of fire or other emergency, together with deputies, shall receive training and written instruction appropriate to their role.
25. The flue of any boiler or heating appliance shall be professionally cleaned at intervals not less than the minimum recommended by the appliance manufacturer.
26. Ventilation ducting and shafts generally shall be maintained in a clean condition.
27. Ventilation air filters shall be cleaned or changed for new filters periodically as may be necessary to maintain a satisfactory flow of air supply.
28. All interior surfaces of extract ventilation ducting serving kitchens and serveries shall be thoroughly cleaned at least annually.
29. Grease filters in extract ventilation hoods in kitchens and serveries shall be regularly cleaned e.g. weekly.
30. Any special effects or mechanical installations shall be arranged and stored so as to minimise any risk to the safety of those using the premises. The following special effects will only be used on 7 days prior notice being given to the Council where consent has not previously been given.
 - i dry ice and cryogenic fog
 - ii smoke machines and fog generators
 - iii pyrotechnics including fire works
 - iv firearms
 - v lasers
 - vi explosives and highly flammable substances.
 - vii real flame.
 - viii Strobe lighting.
31. Noise and vibration will not be allowed to emanate from the premises so as to cause a nuisance to nearby properties.
32. Notices will be prominently displayed at exits requesting the public to respect the needs of local residents and to leave the premises and the area quietly.
33. No rubbish including bottles will be moved, removed or placed in outside areas between 2300 hours and 0800 hours.
34. Flashing or particularly bright lights on or outside the premises will not be permitted to cause a nuisance to nearby properties (save insofar as they are necessary for the prevention of crime).
35. At the close of business each day the premises are open for the purposes of the licence the licensee shall ensure that the pavement from the building line to the kerb edge immediately outside the premises, including the gutter/channel at its' junction with the kerb edge, is swept and litter and sweepings collected and stored in accordance with the approved refuse storage arrangements.
36. All waste is to be properly presented and placed out for collection no earlier than 30 minutes before the scheduled collection times.

37. Rubber pads that will prevent noise nuisance arising from the movement of furniture shall be installed and maintained under the feet of the legs of all tables and chairs within the premises.
38. Cleaning is not to take place at the premises before 06:00.
39. There shall be no striptease or nudity, and all persons shall be decently attired at all times, except when the premises are operating under the authority of a Sexual Entertainment Venue Licence.
40. The sale of alcohol and provision of late night refreshment is allowed from the end of permitted hours on New Year's Eve to the commencement time for those activities on New Year's Day.
41. The number of persons permitted in the premises at any one time shall not exceed:
Ground floor 120
First floor 110.
42. All windows and external doors shall be kept closed after 21:00 hours, or at any time when regulated entertainment takes place, except for the immediate access and egress of persons.
43. The premises licence holder shall ensure that any patrons smoking outside the premises do so in an orderly manner and are supervised by staff so as to ensure that there is no public nuisance or obstruction of the public highway.
44. The premises shall install and maintain a comprehensive CCTV system as per the minimum requirements of the Westminster Police Licensing Team. All entry and exit points will be covered enabling frontal identification of every person entering in any light condition. The CCTV system shall continually record whilst the premises is open for licensable activities and during all times when customers remain on the premises. All recordings shall be stored for a minimum period of 31 days with date and time stamping. Viewing of recordings shall be made available immediately upon the request of Police or authorised officer throughout the preceding 31 day period.
45. A staff member from the premises who is conversant with the operation of the CCTV system shall be on the premises at all times when the premises is open. This staff member must be able to provide a Police or authorised council officer copies of recent CCTV images or data with the absolute minimum of delay when requested.
46. A Challenge 21 or Challenge 25 proof of age scheme shall be operated at the premises where the only acceptable forms of identification are recognised photographic identification cards, such as a driving licence, passport or proof of age card with the PASS Hologram.
47. An incident log shall be kept at the premises, and made available on request to an authorised officer of the City Council or the Police, which will record the following:
 - (a) all crimes reported to the venue
 - (b) all ejections of patrons
 - (c) any complaints received concerning crime and disorder
 - (d) any incidents of disorder
 - (e) all seizures of drugs or offensive weapons
 - (f) any faults in the CCTV system or searching equipment or scanning equipment
 - (g) any refusal of the sale of alcohol
 - (h) any visit by a relevant authority or emergency service.
48. Patrons permitted to temporarily leave and then re-enter the premises, eg to smoke, shall not be permitted to take drinks or glass containers with them.

Annex 4 – Plans

Attached



City of Westminster
64 Victoria Street, London, SW1E 6QP

Schedule 12
Part B

WARD: St James's
UPRN: 010033572178

Premises licence
summary

Regulation 33, 34

Premises licence number:

15/12087/LIPDPS

Part 1 – Premises details

Postal address of premises:

Les Deux Salons
Ground
40 - 42 William IV Street
London
WC2N 4DD

Telephone Number: Not Supplied

Where the licence is time limited, the dates:

Not applicable

Licensable activities authorised by the licence:

Playing of Recorded Music
Late Night Refreshment
Sale by Retail of Alcohol

The times the licence authorises the carrying out of licensable activities:

Playing of Recorded Music	
Monday to Saturday:	11:00 to 23:30
Sunday:	12:00 to 23:00
Late Night Refreshment	
Monday to Saturday:	23:00 to 23:30
Sale by Retail of Alcohol	
Monday to Saturday:	11:00 to 23:30
Sunday:	12:00 to 22:30

The opening hours of the premises:

Monday to Sunday: 10:00 to 00:30

Where the licence authorises supplies of alcohol, whether these are on and/or off supplies:

Alcohol is supplied for consumption both on and off the Premises.

Name and (registered) address of holder of premises licence:

William IV Street Limited
Westbury 2nd Floor
145 - 157 St John Street
London
EC1V 4PY

Registered number of holder, for example company number, charity number (where applicable)

09276067

Name of designated premises supervisor where the premises licence authorises for the supply of alcohol:

Name: Peter Prescott

State whether access to the premises by children is restricted or prohibited:

Restricted

Date: 27th January 2016

This licence has been authorised by Miss Yolanda Wade on behalf of the Director - Public Protection and Licensing.

**CONDITIONS CONSISTENT WITH THE OPERATING SCHEDULE AND
CONDITIONS PROPOSED BY A PARTY TO THE HEARING**

When determining an application for a new premises licence under the provisions of the Licensing Act 2003, the licensing authority must, unless it decides to reject the application, grant the licence subject to the conditions which are indicated as mandatory in this schedule.

At a hearing the licensing authority may, in addition, and having regard to any representations received, grant the licence subject to such conditions which are consistent with the operating schedule submitted by the applicant as part of their application, or alter or omit these conditions, or add any new condition to such extent as the licensing authority considers necessary for the promotion of the licensing objectives.

This schedule lists those conditions which are consistent with the operating schedule, or proposed as necessary for the promotion of the licensing objectives by a responsible authority or an interested party as indicated. These conditions have not been submitted by the licensing service but reflect the positions of the applicant, responsible authority or interested party and have not necessarily been agreed

Mandatory Conditions

1. No supply of alcohol may be made at a time when there is no designated premises supervisor in respect of this licence.
2. No supply of alcohol may be made at a time when the designated premises supervisor does not hold a personal licence or the personal licence is suspended.
3. Every supply of alcohol under this licence must be made or authorised by a person who holds a personal licence.
4.
 - (1) The responsible person must ensure that staff on relevant premises do not carry out, arrange or participate in any irresponsible promotions in relation to the premises.
 - (2) In this paragraph, an irresponsible promotion means any one or more of the following activities, or substantially similar activities, carried on for the purpose of encouraging the sale or supply of alcohol for consumption on the premises—
 - (a) games or other activities which require or encourage, or are designed to require or encourage, individuals to;
 - (i) drink a quantity of alcohol within a time limit (other than to drink alcohol sold or supplied on the premises before the cessation of the period in which the responsible person is authorised to sell or supply alcohol), or
 - (ii) drink as much alcohol as possible (whether within a time limit or otherwise);

- (b) provision of unlimited or unspecified quantities of alcohol free or for a fixed or discounted fee to the public or to a group defined by a particular characteristic in a manner which carries a significant risk of undermining a licensing objective;
 - (c) provision of free or discounted alcohol or any other thing as a prize to encourage or reward the purchase and consumption of alcohol over a period of 24 hours or less in a manner which carries a significant risk of undermining a licensing objective;
 - (d) selling or supplying alcohol in association with promotional posters or flyers on, or in the vicinity of, the premises which can reasonably be considered to condone, encourage or glamorise anti-social behaviour or to refer to the effects of drunkenness in any favourable manner;
 - (e) dispensing alcohol directly by one person into the mouth of another (other than where that other person is unable to drink without assistance by reason of a disability).
5. The responsible person must ensure that free potable water is provided on request to customers where it is reasonably available.
6. (1) The premises licence holder or club premises certificate holder must ensure that an age verification policy is adopted in respect of the premises in relation to the sale or supply of alcohol.
- (2) The designated premises supervisor in relation to the premises licence must ensure that the supply of alcohol at the premises is carried on in accordance with the age verification policy.
- (3) The policy must require individuals who appear to the responsible person to be under 18 years of age (or such older age as may be specified in the policy) to produce on request, before being served alcohol, identification bearing their photograph, date of birth and either—
- (a) a holographic mark, or
 - (b) an ultraviolet feature.
7. The responsible person must ensure that—
- (a) where any of the following alcoholic drinks is sold or supplied for consumption on the premises (other than alcoholic drinks sold or supplied having been made up in advance ready for sale or supply in a securely closed container) it is available to customers in the following measures—
 - (i) beer or cider: ½ pint;
 - (ii) gin, rum, vodka or whisky: 25 ml or 35 ml; and
 - (iii) still wine in a glass: 125 ml;

- (b) these measures are displayed in a menu, price list or other printed material which is available to customers on the premises; and
- (c) where a customer does not in relation to a sale of alcohol specify the quantity of alcohol to be sold, the customer is made aware that these measures are available.

A responsible person in relation to a licensed premises means the holder of the premise licence in respect of the premises, the designated premises supervisor (if any) or any individual aged 18 or over who is authorised by either the licence holder or designated premises supervisor. For premises with a club premises certificate, any member or officer of the club present on the premises in a capacity that which enables him to prevent the supply of alcohol.

8(i) A relevant person shall ensure that no alcohol is sold or supplied for consumption on or off the premises for a price which is less than the permitted price.

8(ii) For the purposes of the condition set out in paragraph 8(i) above -

- (a) "duty" is to be construed in accordance with the Alcoholic Liquor Duties Act 1979;
- (b) "permitted price" is the price found by applying the formula -

$$P = D + (D \times V)$$

Where -

- (i) P is the permitted price,
 - (ii) D is the amount of duty chargeable in relation to the alcohol as if the duty were charged on the date of the sale or supply of the alcohol, and
 - (iii) V is the rate of value added tax chargeable in relation to the alcohol as if the value added tax were charged on the date of the sale or supply of the alcohol;
- (c) "relevant person" means, in relation to premises in respect of which there is in force a premises licence -
- (i) the holder of the premises licence,
 - (ii) the designated premises supervisor (if any) in respect of such a licence, or
 - (iii) the personal licence holder who makes or authorises a supply of alcohol under such a licence;
- (d) "relevant person" means, in relation to premises in respect of which there is in force a club premises certificate, any member or officer of the club present on the premises in a capacity which enables the member or officer to prevent the supply in question; and

- (e) "value added tax" means value added tax charged in accordance with the Value Added Tax Act 1994.
- 8(iii). Where the permitted price given by Paragraph 8(ii)(b) above would (apart from this paragraph) not be a whole number of pennies, the price given by that sub-paragraph shall be taken to be the price actually given by that sub-paragraph rounded up to the nearest penny.
- 8(iv). (1) Sub-paragraph 8(iv)(2) below applies where the permitted price given by Paragraph 8(ii)(b) above on a day ("the first day") would be different from the permitted price on the next day ("the second day") as a result of a change to the rate of duty or value added tax.
- (2) The permitted price which would apply on the first day applies to sales or supplies of alcohol which take place before the expiry of the period of 14 days beginning on the second day.

Conditions consistent with the operating schedule

9. Substantial food and substantial beverages other than intoxicating liquor (including drinking water) shall be available during the whole of the permitted hours in all parts of the premises where intoxicating liquor is sold or supplied.
10. A noise limiter located in a separate and remote lockable cabinet from the volume control must be fitted to the musical amplification system set at a level determined by and to the satisfaction of an authorised officer of the Environmental Health Service's Community Protection Department so as to ensure that no noise nuisance is caused to local residents or businesses. The operational panel of the noise limiter shall then be secured to the satisfaction of officers from the Environmental Health Service. The keys securing the noise limiter cabinet shall be held by the applicant only, and shall not be accessed by any other person. The limiter shall not be altered without prior agreement with the Environmental Health Service.
11. No alteration or modification to any existing sound system(s) should be effected without prior knowledge of an authorised Officer of the Environmental Health Service.
12. No additional sound generating equipment shall be used on the premises without being routed through the sound limiter device.
13. No person shall give at the premises any exhibition, demonstration or performance of hypnotism, mesmerism or any similar act or process which produces or is intended to produce in any other person any form of induced sleep or trance in which susceptibility of the mind of that person to suggestion or direction is increased or intended to be increased.
- NOTE: (1) This rule does not apply to exhibitions given under the provisions of Section 2(1A) and 5 of the Hypnotism Act 1952.
14. The approved arrangements at the premises, including means of escape provisions, fire warning and fire fighting equipment, the electrical installation and


mechanical equipment, shall at all material times be maintained in good condition and full working order.

15. The certificates listed below shall be submitted to the Council annually.
 - i. Any emergency lighting battery or system
 - ii. Any electrical installation
 - iii. Any fire alarm system
16. The means of escape provided for the premises shall be maintained unobstructed, free of trip hazards, be immediately available and clearly identified in accordance with the plans provided.
17. No changes shall be made to the approved layout of the premises without the consent of the Council.
18. All exit doors shall be available at all material times without the use of a key, code, card or similar means.
19. All fire doors shall be maintained effectively self closing and not held open other than by an approved device.
20. Fire resisting doors to ducts, service shafts and cupboards shall be kept locked shut.
21. The edges of the treads of steps and stairways shall be maintained so as to be conspicuous.
22. Only hangings, curtains, upholstery and temporary decorations, complying with the relevant British (or where appropriate European) Standard shall be used. Where necessary these shall be periodically tested for flame resistance and re-treated as necessary.
23. Curtains and hangings shall be arranged so as not to obstruct fire safety signs, fire extinguishers or other fire fighting equipment.
24. Staff with specific responsibilities in the event of fire or other emergency, together with deputies, shall receive training and written instruction appropriate to their role.
25. The flue of any boiler or heating appliance shall be professionally cleaned at intervals not less than the minimum recommended by the appliance manufacturer.
26. Ventilation ducting and shafts generally shall be maintained in a clean condition.
27. Ventilation air filters shall be cleaned or changed for new filters periodically as may be necessary to maintain a satisfactory flow of air supply.
28. All interior surfaces of extract ventilation ducting serving kitchens and serveries shall be thoroughly cleaned at least annually.

29. Grease filters in extract ventilation hoods in kitchens and serveries shall be regularly cleaned e.g. weekly.
30. Any special effects or mechanical installations shall be arranged and stored so as to minimise any risk to the safety of those using the premises. The following special effects will only be used on 7 days prior notice being given to the Council where consent has not previously been given.
 - i dry ice and cryogenic fog
 - ii smoke machines and fog generators
 - iii pyrotechnics including fire works
 - iv firearms
 - v lasers
 - vi explosives and highly flammable substances.
 - vii real flame.
 - viii Strobe lighting.
31. Noise and vibration will not be allowed to emanate from the premises so as to cause a nuisance to nearby properties.
32. Notices will be prominently displayed at exits requesting the public to respect the needs of local residents and to leave the premises and the area quietly.
33. No rubbish including bottles will be moved, removed or placed in outside areas between 2300 hours and 0800 hours.
34. Flashing or particularly bright lights on or outside the premises will not be permitted to cause a nuisance to nearby properties (save insofar as they are necessary for the prevention of crime).
35. At the close of business each day the premises are open for the purposes of the licence the licensee shall ensure that the pavement from the building line to the kerb edge immediately outside the premises, including the gutter/channel at its' junction with the kerb edge, is swept and litter and sweepings collected and stored in accordance with the approved refuse storage arrangements.
36. All waste is to be properly presented and placed out for collection no earlier than 30 minutes before the scheduled collection times.
37. Rubber pads that will prevent noise nuisance arising from the movement of furniture shall be installed and maintained under the feet of the legs of all tables and chairs within the premises.
38. Cleaning is not to take place at the premises before 06:00.
39. There shall be no striptease or nudity, and all persons shall be decently attired at all times, except when the premises are operating under the authority of a Sexual Entertainment Venue Licence.
40. The sale of alcohol and provision of late night refreshment is allowed from the end of permitted hours on New Year's Eve to the commencement time for those activities on New Year's Day.

41. The number of persons permitted in the premises at any one time shall not exceed:
Ground floor 120
First floor 110.
42. All windows and external doors shall be kept closed after 21:00 hours, or at any time when regulated entertainment takes place, except for the immediate access and egress of persons.
43. The premises licence holder shall ensure that any patrons smoking outside the premises do so in an orderly manner and are supervised by staff so as to ensure that there is no public nuisance or obstruction of the public highway.
44. The premises shall install and maintain a comprehensive CCTV system as per the minimum requirements of the Westminster Police Licensing Team. All entry and exit points will be covered enabling frontal identification of every person entering in any light condition. The CCTV system shall continually record whilst the premises is open for licensable activities and during all times when customers remain on the premises. All recordings shall be stored for a minimum period of 31 days with date and time stamping. Viewing of recordings shall be made available immediately upon the request of Police or authorised officer throughout the preceding 31 day period.
45. A staff member from the premises who is conversant with the operation of the CCTV system shall be on the premises at all times when the premises is open. This staff member must be able to provide a Police or authorised council officer copies of recent CCTV images or data with the absolute minimum of delay when requested.
46. A Challenge 21 or Challenge 25 proof of age scheme shall be operated at the premises where the only acceptable forms of identification are recognised photographic identification cards, such as a driving licence, passport or proof of age card with the PASS Hologram.
47. An incident log shall be kept at the premises, and made available on request to an authorised officer of the City Council or the Police, which will record the following:
 - (a) all crimes reported to the venue
 - (b) all ejections of patrons
 - (c) any complaints received concerning crime and disorder
 - (d) any incidents of disorder
 - (e) all seizures of drugs or offensive weapons
 - (f) any faults in the CCTV system or searching equipment or scanning equipment
 - (g) any refusal of the sale of alcohol
 - (h) any visit by a relevant authority or emergency service.
48. Patrons permitted to temporarily leave and then re-enter the premises, eg to smoke, shall not be permitted to take drinks or glass containers with them.

40-42 William IV Street

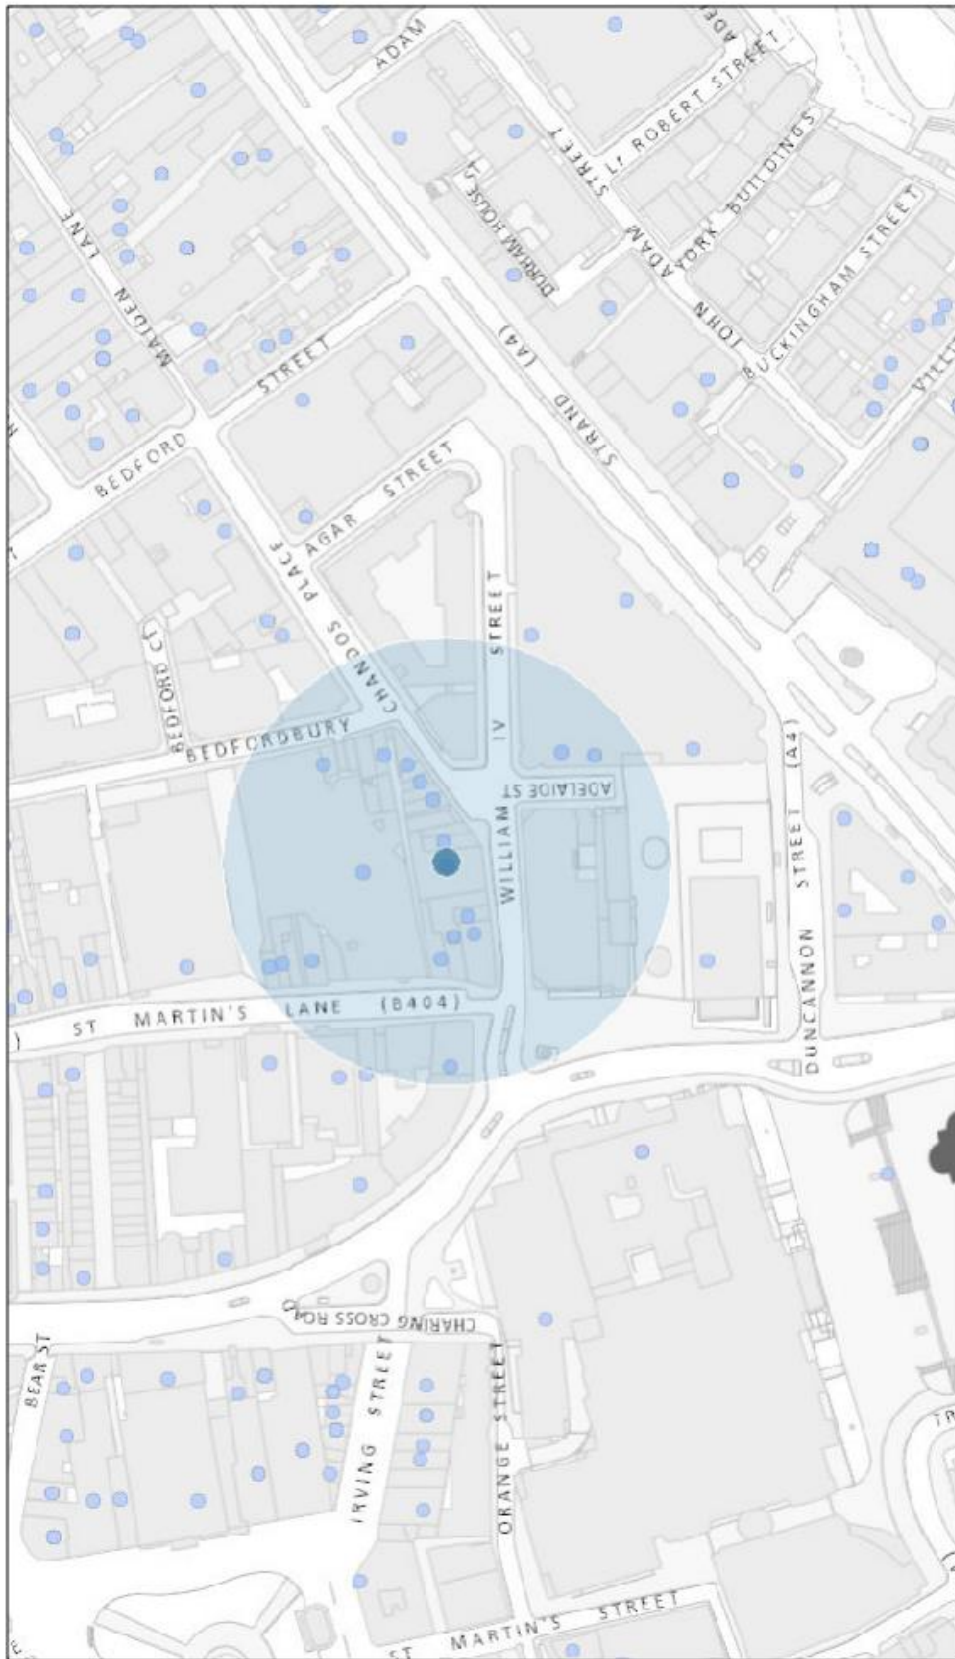

Resident count = 42

Licensed Premises within 75 metre radius of the premises

Licence Number	Trading Name	Address	Premises Type	Time Period
15/12087/LIPDPS	Les Deux Salons	Ground 40 - 42 William IV Street London WC2N 4DD	Restaurant	Monday to Sunday; 10:00 - 00:30
17/08693/LIPT	Hazuki Japanese Restaurant	Basement And Ground Floor 43 Chandos Place London WC2N 4HS	Restaurant	Monday to Saturday; 10:00 - 00:30 Sunday; 12:00 - 00:00
16/03895/LIPDPS	Rosetta	Basement And Ground Floor 38 William IV Street London WC2N 4DD	Cafe	Monday to Saturday; 07:00 - 23:30 Friday to Saturday; 07:00 - 00:00 Sunday; 07:00 - 22:30
17/07701/LIPDPS	Harp Public House	47 Chandos Place London WC2N 4HS	Public house or pub restaurant	Monday to Thursday; 10:00 - 23:30 Friday to Saturday; 10:00 - 00:00 Sunday; 12:00 - 22:30 Sundays before Bank Holidays; 10:00 - 00:00
18/05907/LIPDPS	Bancone	39 William IV Street London WC2N 4DD	Restaurant	Monday to Saturday; 10:00 - 00:30 Sunday; 12:00 - 00:00
16/12993/LIPN	Not Recorded	30 St Martin's Lane London WC2N 4ER	Restaurant	Monday to Saturday; 10:00 - 00:30 Sunday; 12:00 - 00:00
18/02595/LIPT	The Chandos Public House	29 St Martin's Lane London WC2N 4ER	Pub or pub restaurant with lodge	Monday to Saturday; 10:00 - 23:30 Sunday; 12:00 - 23:00

16/08352/LIPV	English National Opera	London Coliseum 32 - 35 St Martin's Lane London WC2N 4ES	Theatre	Monday to Sunday; 09:00 - 00:00
06/04687/WCCM AP	The 2 Brydges Club	2 Brydges Place London WC2N 4HP	Club or institution	Monday to Saturday; 10:00 - 01:00 Sunday; 12:00 - 23:00
11/08058/LIPDPS	Notes Music And Coffee	31 St Martin's Lane London WC2N 4ER	Cafe	Monday to Thursday; 10:00 - 23:30 Friday to Saturday; 10:00 - 00:00 Sunday; 12:00 - 22:30
16/04272/LIPDPS	The Marquis	51-52 Chandos Place London WC2N 4HS	Public house or pub restaurant	Monday to Thursday; 10:00 - 23:30 Monday to Saturday; 10:00 - 00:30 Friday to Saturday; 10:00 - 00:00 Sunday; 12:00 - 22:30 Sunday; 12:00 - 00:00 Sundays before Bank Holidays; 12:00 - 00:00
06/08668/WCCM AP	Thai Pot Restaurant	1 Bedfordbury London WC2N 4BP	Restaurant	Monday to Saturday; 10:00 - 00:30 Sunday; 12:00 - 00:00
17/10257/LIPCH	The Lemon Tree Public House	4 Bedfordbury London WC2N 4BP	Public house or pub restaurant	Monday to Saturday; 10:00 - 23:30 Sunday; 12:00 - 23:00
13/03410/LIPN	Barrafina	10 Adelaide Street London WC2N 4HZ	Restaurant	Monday to Saturday; 10:00 - 00:00 Sunday; 12:00 - 23:00

16/09313/LIPDPS	San Carlo Fumo	Basement And Ground Floor 37 St Martin's Lane London WC2N 4ER	Restaurant	Monday to Thursday; 07:00 - 23:30 Friday to Saturday; 07:00 - 00:00 Sunday; 07:00 - 22:30 Sundays before Bank Holidays; 07:00 - 00:00 New Year's Eve; 07:00 - 06:59
16/12336/LIPDPS	Tandoor Chop House	8 Adelaide Street London WC2N 4HZ	Restaurant	Monday to Thursday; 10:00 - 00:00 Friday to Saturday; 10:00 - 00:30 Sunday; 12:00 - 23:00
15/02806/LIPN	La Roche Cafe	39 St Martin's Lane London WC2N 4ER	Cafe	Monday to Sunday; 08:00 - 23:00
18/07723/LIPDPS	Prezzo	Ground 10 St Martin's Place London WC2N 4JL	Wine bar	Monday to Saturday; 09:00 - 02:30 Sunday; 09:00 - 23:00
15/00994/LIPDPS	Cafe St Martins	40 St Martin's Lane London WC2N 4ER	Shop	Monday to Thursday; 10:00 - 23:30 Friday to Saturday; 10:00 - 00:00 Sunday; 12:00 - 22:30