



City of Westminster

Licensing Sub-Committee Report

Item No:

Date:

Licensing Ref No:

Title of Report:

Report of:

Wards involved:

Policy context:

Financial summary:

Report Author:

Contact details

21 July 2022

22/05016/LIPN - New Premises Licence

Drink With Sasha
Basement And Ground Floor
25 Duke Street
London
W1U 1DJ

Director of Public Protection and Licensing

West End

City of Westminster Statement of Licensing Policy

None

Kevin Jackaman
Senior Licensing Officer

Telephone: 0207 641 6500
Email: kjackaman@westminster.gov.uk

1.	Application		
1-A	Applicant and premises		
Application Type:	New Premises Licence, Licensing Act 2003		
Application received date:	11 May 2022		
Applicant:	Drinkstrt Ltd		
Premises:	Drink With Sasha		
Premises address:	Basement And Ground Floor 25 Duke Street London W1U 1DJ	Ward:	West End
		Cumulative Impact Area:	None
		Special Consideration Zone:	None
Premises description:	According to the application form the premises intend to trade as a boutique store selling premium spirits and wines.		
Premises licence history:	This is a new application for a premises licence and therefore has no licence history		
Applicant submissions:	<p>Drink with Sasha is a place to discover and buy the most interesting wines and spirits the world has to offer as curated by Sasha; master mixologist and adventurer.</p> <p>We scour the globe for the very finest drinks to offer you every day. Our premium portfolio includes all the iconic brands plus a selection of craft and niche brands sourced from the best producers on the so we can provide our clients with everything from champagne to mezcal, rare whiskies, tequila and all this in sustainable packaging.</p> <p>Sasha also gives back through planting a tree per bottle purchased.</p> <p>The applicant has also attempted mediation with the interested party.</p>		
Applicant amendments:	The applicant has agreed a number of further conditions as set out in appendix 4.		

1-B	Proposed licensable activities and hours						
Sale by retail of alcohol				On or off sales or both:			On sales
Day:	Mon	Tues	Wed	Thur	Fri	Sat	Sun
Start:	10:00	10:00	10:00	10:00	10:00	10:00	12:00
End:	23:30	23:30	23:30	23:30	00:00	00:00	22:30
Seasonal variations/ Non-standard timings:			Sundays immediately prior to a bank holiday: 12:00 to 00:00				

Sale by retail of alcohol				On or off sales or both:			Off sales
Day:	Mon	Tues	Wed	Thur	Fri	Sat	Sun
Start:	08:00	08:00	08:00	08:00	08:00	08:00	09:00
End:	23:00	23:00	23:00	23:00	23:00	23:00	22:30
Seasonal variations/ Non-standard timings:			Sundays immediately prior to a bank holiday: 12:00 to 00:00				

Hours premises are open to the public							
Day:	Mon	Tues	Wed	Thur	Fri	Sat	Sun
Start:	08:00	08:00	08:00	08:00	08:00	08:00	09:00
End:	00:00	00:00	00:00	00:00	00:30	00:30	23:00
Seasonal variations/ Non-standard timings:			Sundays immediately prior to a bank holiday: 09:00 to 00:00				
Adult Entertainment:			None				

2.	Representations
2-A	Responsible Authorities
Responsible Authority:	Metropolitan Police Service
Representative:	Andy Elliott
Received:	08 June 2022 (withdrawn 11 July 2022)
<p>With reference to the above application, I am writing to inform you that the Metropolitan Police, as a Responsible Authority, is objecting to this application until we are provided with clarity on alcohol sold for consumption off the premises as the Application Form Section M appears to contradict hours set out in the Proposed Premise Licence Terms & Conditions.</p> <p>Following consultation with the applicant, the Metropolitan Police Service withdrew their representation on 11th July 2022</p>	
Responsible Authority:	Environmental Health
Representative:	Maxwell Koduah
Received:	24 May 2022
<p>I refer to the application for a new Premises Licence number for the above-mentioned premises. I have considered the information that you have provided within and accompanying this application. I have also considered the application in line with the relevant policies within the Councils Statement of Licensing Policy dated October 2021.</p> <p>The applicant is seeking to supply of alcohol for consumption on & off the premises at the following times:</p> <ul style="list-style-type: none"> ▪ Monday to Thursday 08:00 – 23:30 hours ▪ Friday – Saturday 08:00 – 00:00 hours ▪ Sunday 09:00 - 22:30 hours ▪ Sundays immediately prior to a bank holiday: 09:00 - 00:00 hours <p>Following consideration of the application and how it may affect the Licensing Objectives and meeting the requirements of the Council’s Statement of Licensing Policy I wish to make the following representations:</p> <p>The supply of alcohol and the hours requested to supply alcohol may have the likely effect of causing an increase in Public Nuisance and may affect Public Safety within the area</p> <p>As presented, the application would have the likely effect of causing an increase in Public Nuisance and may affect Public Safety within the area</p> <p>Conditions to form part of the operating schedule have been proposed below to support the licensing objectives of Prevention of Public Nuisance and Public Safety. Applicant is advised to study these conditions for further discussion during an agreed site visit.</p> <p>The eight conditions proposed by Environmental Health and agreed by the applicant are set out at appendix 4</p>	

2-B Other Persons	
Name:	[REDACTED]
Address and/or Residents Association:	[REDACTED] [REDACTED] [REDACTED] [REDACTED]
Received:	27 May 2022
<p>There are residents in Duke Street and the surrounding neighbourhood who will be disturbed by late evening or night time deliveries and waste/recycling collections at this address. Usually this noise nuisance is restricted to daytimes and early evenings by applying conditions such as:</p> <p>No movement of goods outside the premises, no deliveries or waste or recycling collections (other than WCC ones) between the hours of 8pm and 8am.</p> <p>Please could this be added to the conditions.</p>	

3.	Policy & Guidance
The following policies within the City Of Westminster Statement of Licensing Policy apply:	
Policy HSR1 applies	<p>A. Applications within the core hours set out below in this policy will generally be granted for the relevant premises uses, subject to not being contrary to other policies in the Statement of Licensing Policy.</p> <p>B. Applications for hours outside the core hours set out in Clause C will be considered on their merits, subject to other relevant policies, and with particular regard to the following:</p> <ol style="list-style-type: none"> 1. The demonstration of compliance in the requirements of policies CD1, PS1, PN1 and CH1 associated with the likelihood of the effect of the grant of a licence for later or earlier hours on crime and disorder, public safety, public nuisance and the protection of children from harm. 2. If the application is located within a Special Consideration Zone they have demonstrated that they have taken account of the issues identified in that area and provided adequate mitigation. 3. Whether there is residential accommodation in the proximity of the premises that would likely be adversely affected by premises being open or carrying out operations at the hours proposed. 4. The proposed hours of the licensable activities and when customers will be permitted to remain on the premises. 5. The proposed hours when any music, including incidental music, will be played. 6. The hours when customers will be allowed to take food or drink outside the premises or be within open areas which form part of the premises. 7. The existing hours of licensable activities and the past operation of the premises (if any) and hours of licensable premises in the vicinity. 8. Whether customers and staff have adequate access to public transport when arriving at and leaving the premises, especially at night.

	<p>9. The capacity of the premises.</p> <p>10. The type of use, recognising that some venues are more likely to impact the licensing objectives than others; for example, pubs and bars are higher risk than theatres, cinemas and other cultural and sporting venues due to the nature of the operation.</p> <p>11. The Licensing Authority will take into account the active measures proposed for a 'winding down' period including arrangements for people to be collected from the premises to travel home safely.</p> <p>12. Conditions on hours may be attached that require that the supply of alcohol for consumption on the premises ceases a suitable period of time before customers are required to leave the premises.</p> <p>13. The council, acting as the Licensing Authority, may reduce hours if, after review, it is necessary to impose conditions specifying shorter hours in order to promote the licensing objectives.</p> <p>14. Specific days for non-standard hours should be identified and justified as part of the application to allow responsible authorities and interested parties to evaluate the impact that these licensable activities may have, and to plan accordingly. The consideration of applications for later hours for Bank Holiday Mondays will take into account that later hours are generally granted for preceding Sundays and that the next day is a working day. Non-specific days are expected to be covered by Temporary Event Notices or variation applications.</p> <p>C. For the purpose of Clauses A and B above, the Core Hours for applications for each premises use type as defined within this policy are:</p> <p>10a. Shops (all licensable activities that are provided as ancillary to the primary use of the premises as a shop except the off sale of alcohol) Monday to Thursday: 9am to 11.30pm. Friday and Saturday: 9am to Midnight. Sunday: 9am to 10.30pm. Sundays immediately prior to a bank holiday: 9am to Midnight. 10b. Shops (off-sales of alcohol where it forms either the ancillary or primary use of the premises) Monday to Saturday: 8am to 11pm. Sunday: 9am to 10.30pm.</p> <p>D. Core hours are when customers are permitted to be on the premises and therefore the maximum opening hours permitted will be to the same start and terminal hours for each of the days where licensable activity is permitted.</p> <p>E. For the purposes of this policy, 'premises uses' are defined within the relevant premises use policies within this statement.</p>
<p>Policy SHP1(A) applies</p>	<p>A. Applications for a shop outside the West End Cumulative Impact Zone will generally be granted subject to:</p> <ol style="list-style-type: none"> 1. The application meeting the requirements of policies CD1, PS1, PN1 and CH1. 2. The hours for licensable activities are within the council's Core Hours Policy HRS1. 3. The operation of any delivery services for alcohol meeting the council's Ancillary Alcohol and/or Latenight Refreshment Delivery Service Policy DEL1. 4. The applicant having taken account of the Special Consideration Zone Policy SCZ1 if the premises are located within a designated zone. 5. The application and operation of the venue meeting the definition of a shop in Clause C. <p>C. For the purposes of this policy:</p>

	<ol style="list-style-type: none">1. A shop is defined as a stall, vehicle, vessel, temporary structure, building or part of a stall, vehicle, vessel, temporary structure or building where the primary activity is the sale of goods or services to customers upon payment.2. The licensable activities for the sale of alcohol for consumption on the premises, regulated entertainment and/or late night refreshment must be ancillary to the primary use of the premises as a shop.3. The licensable activity of the sale of alcohol for consumption off the premises must be an ancillary function to the primary use of the premises unless that primary use is to sell alcohol for consumption off the premises, e.g. a traditional off licence.
--	--

4. Equality Implications

The Council in its capacity as Licensing Authority has a duty to have regard to its public sector equality duty under section 149 of the Equality Act 2010. In summary, section 149 provides that a Public Authority must, in the exercise of its functions, have due regard to the need to:

- (a) eliminate discrimination harassment, victimisation and any other conduct that is prohibited by or under this Act;
- (b) advance equality of opportunity between persons who share a relevant protected characteristic and persons who do not share it; and
- (c) foster good relations between persons who share a relevant protected characteristics and persons who do not share it.

Section 149 (7) of the Equality Act 2010 defines the relevant protected characteristics as age, disability, gender reassignment, marriage and civil partnership, pregnancy and maternity, race, religion or belief, sex, and sexual orientation.


5.	Appendices
Appendix 1	Premises plans
Appendix 2	Applicant supporting documents
Appendix 3	Premises history
Appendix 4	Proposed conditions
Appendix 5	Residential map and list of premises in the vicinity


Report author:	Kevin Jackaman Senior Licensing Officer
Contact:	Telephone: 0207 641 6500 Email: kjackaman@westminster.gov.uk

If you have any queries about this report or wish to inspect one of the background papers please contact the report author.

Background Documents – Local Government (Access to Information) Act 1972

1	Licensing Act 2003	N/A
2	City of Westminster Statement of Licensing Policy	7 th January 2021
3	Amended Guidance issued under section 182 of the Licensing Act 2003	April 2018
4	Metropolitan Police Service representation	08 June 2022 (withdrawn 11 July 2022)
5	Environmental Health representation	24 May 2022
6	Interested Party representation	27 May 2022

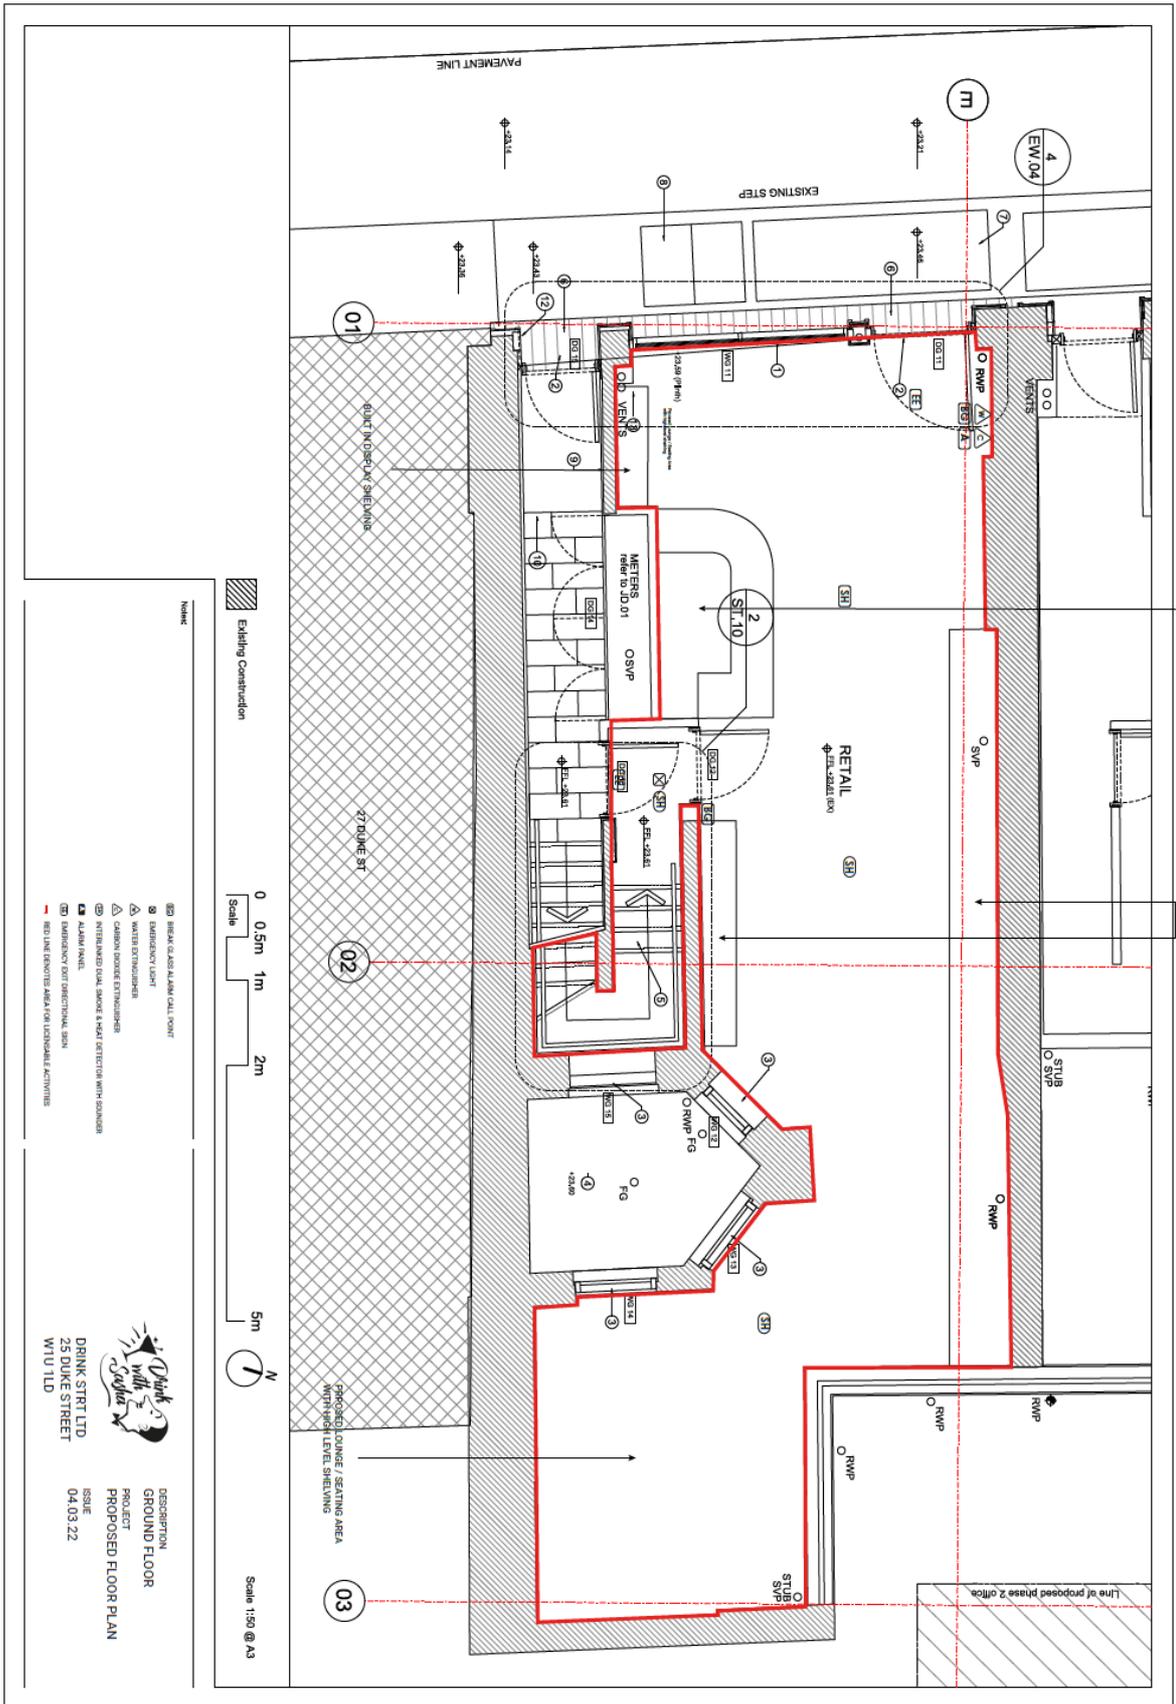

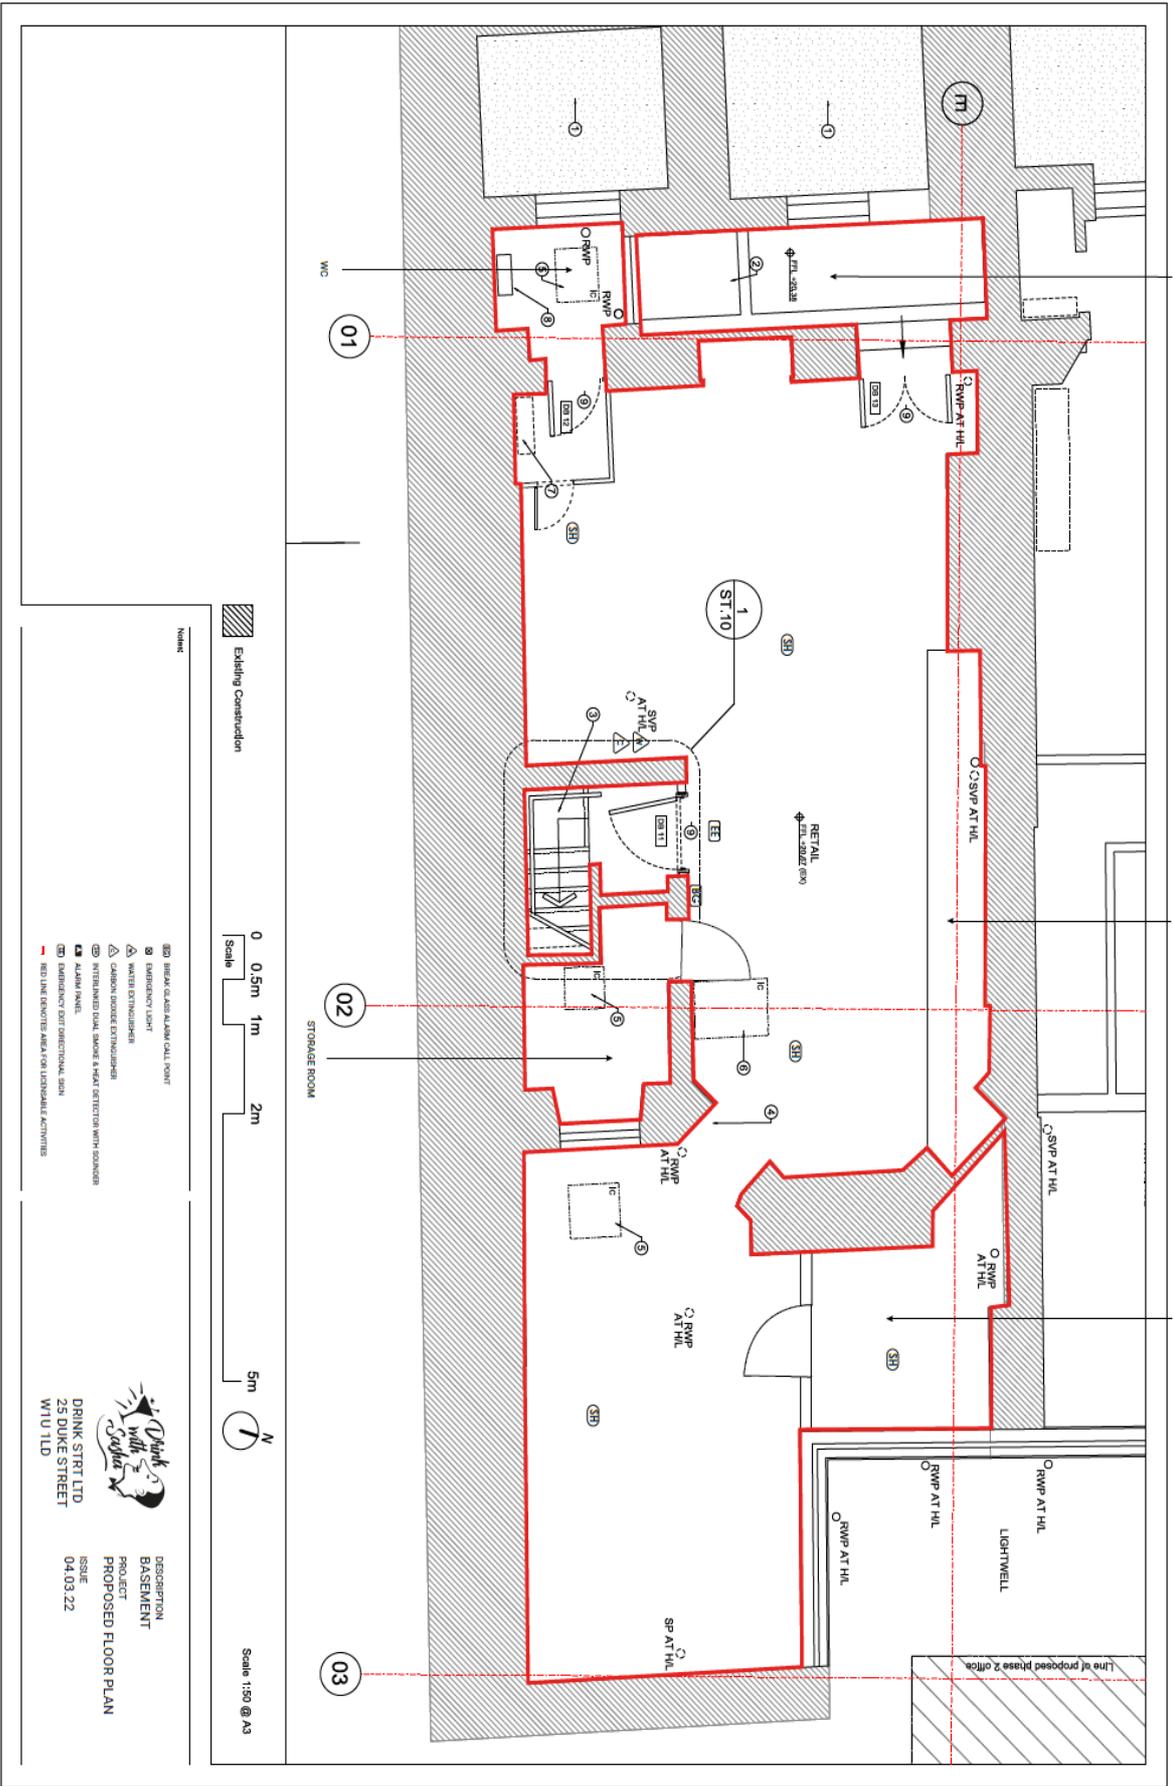

Existing Construction
 Scale: 0 0.5m 1m 2m 5m
 Scale 1:50 @ A3

Legend: (SB) BREAK GLASS ALARM CALL POINT (EL) EMERGENCY LIGHT (WE) WATER EXTINGUISHER (CE) CARBON DIOXIDE EXTINGUISHER (ID) INTERMEDIATE DUAL SMOKE & HEAT DETECTOR WITH SOUNDER (AP) ALARM PANEL (SD) EMERGENCY EXIT DIRECTIONAL SIGN (---) RED LINE DENOTES AREA FOR UNDESIRABLE ACTIVITIES	DESCRIPTION BASEMENT PROJECT PROPOSED FLOOR PLAN ISSUE 04.03.22
---	--

DRINK STRT LTD
 25 DUKE STREET
 W1U 1LD

Applicant Supporting Documents

Appendix 2

None

Premises History

Appendix 3

There is no licence or appeal history for the premises.

CONDITIONS CONSISTENT WITH THE OPERATING SCHEDULE AND CONDITIONS PROPOSED BY A PARTY TO THE HEARING

When determining an application for a new premises licence under the provisions of the Licensing Act 2003, the licensing authority must, unless it decides to reject the application, grant the licence subject to the conditions which are indicated as mandatory in this schedule.

At a hearing the licensing authority may, in addition, and having regard to any representations received, grant the licence subject to such conditions which are consistent with the operating schedule submitted by the applicant as part of their application, or alter or omit these conditions, or add any new condition to such extent as the licensing authority considers necessary for the promotion of the licensing objectives.

This schedule lists those conditions which are consistent with the operating schedule, or proposed as necessary for the promotion of the licensing objectives by a responsible authority or an interested party as indicated. These conditions have not been submitted by the licensing service but reflect the positions of the applicant, responsible authority or interested party and have not necessarily been agreed

Mandatory Conditions

1. No supply of alcohol may be made at a time when there is no designated premises supervisor in respect of this licence.
2. No supply of alcohol may be made at a time when the designated premises supervisor does not hold a personal licence or the personal licence is suspended.
3. Every supply of alcohol under this licence must be made or authorised by a person who holds a personal licence.
4.
 - (1) The responsible person must ensure that staff on relevant premises do not carry out, arrange or participate in any irresponsible promotions in relation to the premises.
 - (2) In this paragraph, an irresponsible promotion means any one or more of the following activities, or substantially similar activities, carried on for the purpose of encouraging the sale or supply of alcohol for consumption on the premises—
 - (a) games or other activities which require or encourage, or are designed to require or encourage, individuals to;
 - (i) drink a quantity of alcohol within a time limit (other than to drink alcohol sold or supplied on the premises before the cessation of the period in which the responsible person is authorised to sell or supply alcohol), or
 - (ii) drink as much alcohol as possible (whether within a time limit or otherwise);
 - (b) provision of unlimited or unspecified quantities of alcohol free or for a fixed or discounted fee to the public or to a group defined by a particular characteristic in a manner which carries a significant risk of undermining a licensing objective;
 - (c) provision of free or discounted alcohol or any other thing as a prize to encourage or reward the purchase and consumption of alcohol over a period of 24 hours or

less in a manner which carries a significant risk of undermining a licensing objective;

- (d) selling or supplying alcohol in association with promotional posters or flyers on, or in the vicinity of, the premises which can reasonably be considered to condone, encourage or glamorise anti-social behaviour or to refer to the effects of drunkenness in any favourable manner;
 - (e) dispensing alcohol directly by one person into the mouth of another (other than where that other person is unable to drink without assistance by reason of a disability).
5. The responsible person must ensure that free potable water is provided on request to customers where it is reasonably available.
6. (1) The premises licence holder or club premises certificate holder must ensure that an age verification policy is adopted in respect of the premises in relation to the sale or supply of alcohol.
- (2) The designated premises supervisor in relation to the premises licence must ensure that the supply of alcohol at the premises is carried on in accordance with the age verification policy.
- (3) The policy must require individuals who appear to the responsible person to be under 18 years of age (or such older age as may be specified in the policy) to produce on request, before being served alcohol, identification bearing their photograph, date of birth and either—
- (a) a holographic mark, or
 - (b) an ultraviolet feature.
7. The responsible person must ensure that—
- (a) where any of the following alcoholic drinks is sold or supplied for consumption on the premises (other than alcoholic drinks sold or supplied having been made up in advance ready for sale or supply in a securely closed container) it is available to customers in the following measures—
 - (i) beer or cider: ½ pint;
 - (ii) gin, rum, vodka or whisky: 25 ml or 35 ml; and
 - (iii) still wine in a glass: 125 ml;
 - (b) these measures are displayed in a menu, price list or other printed material which is available to customers on the premises; and
 - (c) where a customer does not in relation to a sale of alcohol specify the quantity of alcohol to be sold, the customer is made aware that these measures are available.

A responsible person in relation to a licensed premises means the holder of the premise licence in respect of the premises, the designated premises supervisor (if any) or any individual aged 18 or over who is authorised by either the licence holder or designated premises supervisor. For premises with a club premises certificate, any member or officer of the club present on the premises in a capacity that which enables him to prevent the supply of alcohol.

- 8(i) A relevant person shall ensure that no alcohol is sold or supplied for consumption on or off the premises for a price which is less than the permitted price.
- 8(ii) For the purposes of the condition set out in paragraph 8(i) above -
- (a) "duty" is to be construed in accordance with the Alcoholic Liquor Duties Act 1979;
- (b) "permitted price" is the price found by applying the formula -
- $$P = D + (D \times V)$$
- Where -
- (i) P is the permitted price,
- (ii) D is the amount of duty chargeable in relation to the alcohol as if the duty were charged on the date of the sale or supply of the alcohol, and
- (iii) V is the rate of value added tax chargeable in relation to the alcohol as if the value added tax were charged on the date of the sale or supply of the alcohol;
- (c) "relevant person" means, in relation to premises in respect of which there is in force a premises licence -
- (i) the holder of the premises licence,
- (ii) the designated premises supervisor (if any) in respect of such a licence, or
- (iii) the personal licence holder who makes or authorises a supply of alcohol under such a licence;
- (d) "relevant person" means, in relation to premises in respect of which there is in force a club premises certificate, any member or officer of the club present on the premises in a capacity which enables the member or officer to prevent the supply in question; and
- (e) "value added tax" means value added tax charged in accordance with the Value Added Tax Act 1994.
- 8(iii). Where the permitted price given by Paragraph 8(ii)(b) above would (apart from this paragraph) not be a whole number of pennies, the price given by that sub-paragraph shall be taken to be the price actually given by that sub-paragraph rounded up to the nearest penny.
- 8(iv). (1) Sub-paragraph 8(iv)(2) below applies where the permitted price given by Paragraph 8(ii)(b) above on a day ("the first day") would be different from the permitted price on the next day ("the second day") as a result of a change to the rate of duty or value added tax.
- (2) The permitted price which would apply on the first day applies to sales or supplies of alcohol which take place before the expiry of the period of 14 days beginning on the second day.

Conditions consistent with the operating schedule

9. Alcohol shall only be sold for consumption off the premises between 08:00 and 23:00 hours Monday to Saturday, and 09:00 and 22:30 hours Sunday.

10. Alcohol shall only be sold for consumption on the premises between 10:00 and 23:30 hours Monday to Thursday, 10:00 and 00:00 hours Fridays and Saturdays, and 12:00 and 22:30 hours on Sundays
11. The premises shall install and maintain a comprehensive CCTV system as per the minimum requirements of the Westminster Police Licensing Team. All entry and exit points will be covered enabling frontal identification of every person entering in any light condition. The CCTV system shall continually record whilst the premises is open for licensable activities and during all times when customers remain on the premises and will include the external area immediately outside the premises entrance. All recordings shall be stored for a minimum period of 31 days with date and time stamping. Viewing of recordings shall be made available immediately upon the request of Police or authorised officer throughout the entire 31 day period.
12. A staff member from the premises who is conversant with the operation of the CCTV system shall be on the premises at all times when the premises is open. This staff member must be able to provide a Police or authorised council officer copies of recent CCTV images or data with the absolute minimum of delay when requested.
13. The approved arrangements at the premises, including means of escape provisions, emergency warning equipment, the electrical installation and mechanical equipment, shall at all material times be maintained in good condition and full working order.
14. The means of escape provided for the premises shall be maintained unobstructed, free of trip hazards, be immediately available and clearly identified in accordance with the plans provided.
15. No noise generated on the premises, or by its associated plant or equipment, shall emanate from the premises nor vibration be transmitted through the structure of the premises which gives rise to a nuisance.
16. A Challenge 25 proof of age scheme shall be operated at the premises where the only acceptable forms of identification are recognised photographic identification cards, such as a driving licence, passport or proof of age card with the PASS Hologram.
17. An incident log shall be kept at the premises and made available on request to an authorised officer of the City Council or the Police. It must be completed within 24 hours of the incident and will record the following:
 - (a) all crimes reported to the venue
 - (b) all ejections of patrons
 - (c) any complaints received concerning crime and disorder
 - (d) any incidents of disorder
 - (e) all seizures of drugs or offensive weapons
 - (f) any faults in the CCTV system, searching equipment or scanning equipment
 - (g) any refusal of the sale of alcohol
 - (h) any visit by a relevant authority or emergency service.
18. No super-strength beer, lagers, ciders or spirit mixtures of 5.5% ABV (alcohol by volume) or above shall be sold at the premises, except for premium beers and ciders supplied in glass bottles or cans.
19. Patrons permitted to temporarily leave and then re-enter the premises, e.g., to smoke, shall not be permitted to take drinks or glass containers with them.
20. Notices shall be prominently displayed at all exits requesting patrons to respect the needs of local residents and businesses and leave the area quietly.

21. All waste shall be properly presented and placed out for collection no earlier than 30 minutes before the scheduled collection times.
22. No waste or recyclable materials, including bottles, shall be moved, removed from or placed in outside areas between 23.00 hours and 07.00 hours on the following day.
23. No deliveries to the premises shall take place between 23.00 and 07.00 on the following day.
24. The premises licence holder shall ensure that any patrons smoking outside the premises do so in an orderly manner and are supervised by staff so as to ensure that there is no public nuisance or obstruction of the public highway.
25. All emergency exit doors shall be available at all material times without the use of a key, code, card or similar means.
26. All emergency doors shall be maintained effectively self-closing and not held open other than by an approved device.
27. The edges of the treads of steps and stairways shall be maintained so as to be conspicuous.
28. No fumes, steam or odours shall be emitted from the licensed premises so as to cause a nuisance to any persons living or carrying on business in the area where the premises are situated.


Conditions proposed by the Environmental Health and agreed by the applicant so as to for part of the operating schedule

29. All windows and external doors shall be kept closed after 21:00 hours except for the immediate access and egress of persons
30. A direct telephone number for the manager at the premises shall be publicly available at all times the premises is open. This telephone number and/or is to be made available to residents and businesses in the vicinity
31. All sales of alcohol for consumption off the premises shall be in sealed containers
32. Non-intoxicating beverages, including drinking water, shall be available in all parts of the premises where alcohol is sold or supplied for consumption on the premises
33. No deliveries from the premises, either by the licensee or a third party shall take place between 23:00 and 08:00 hours on the following day
34. During the hours of operation of the premises, the licence holder shall ensure sufficient measures are in place to remove and prevent litter or waste arising or accumulating from customers in the area immediately outside the premises, and that this area shall be swept and or washed, and litter and sweepings collected and stored in accordance with the approved refuse storage arrangements by close of business
35. No licensable activities shall take place at the premises until the premises has been assessed as satisfactory by the Environmental Health Consultation Team at which time this condition shall be removed from the Licence by the licensing authority
36. No licensable activities shall take at the premises until the capacity of the premises has been determined by the Environmental Health Consultation Team and the licensing

authority has replaced this condition on the licence with a condition detailing the capacity so determined.

Conditions proposed by the Interested Party not agreed by the applicant.

37. No movement of goods outside the premises, no deliveries or waste or recycling collections (other than WCC ones) between the hours of 8pm and 8am.

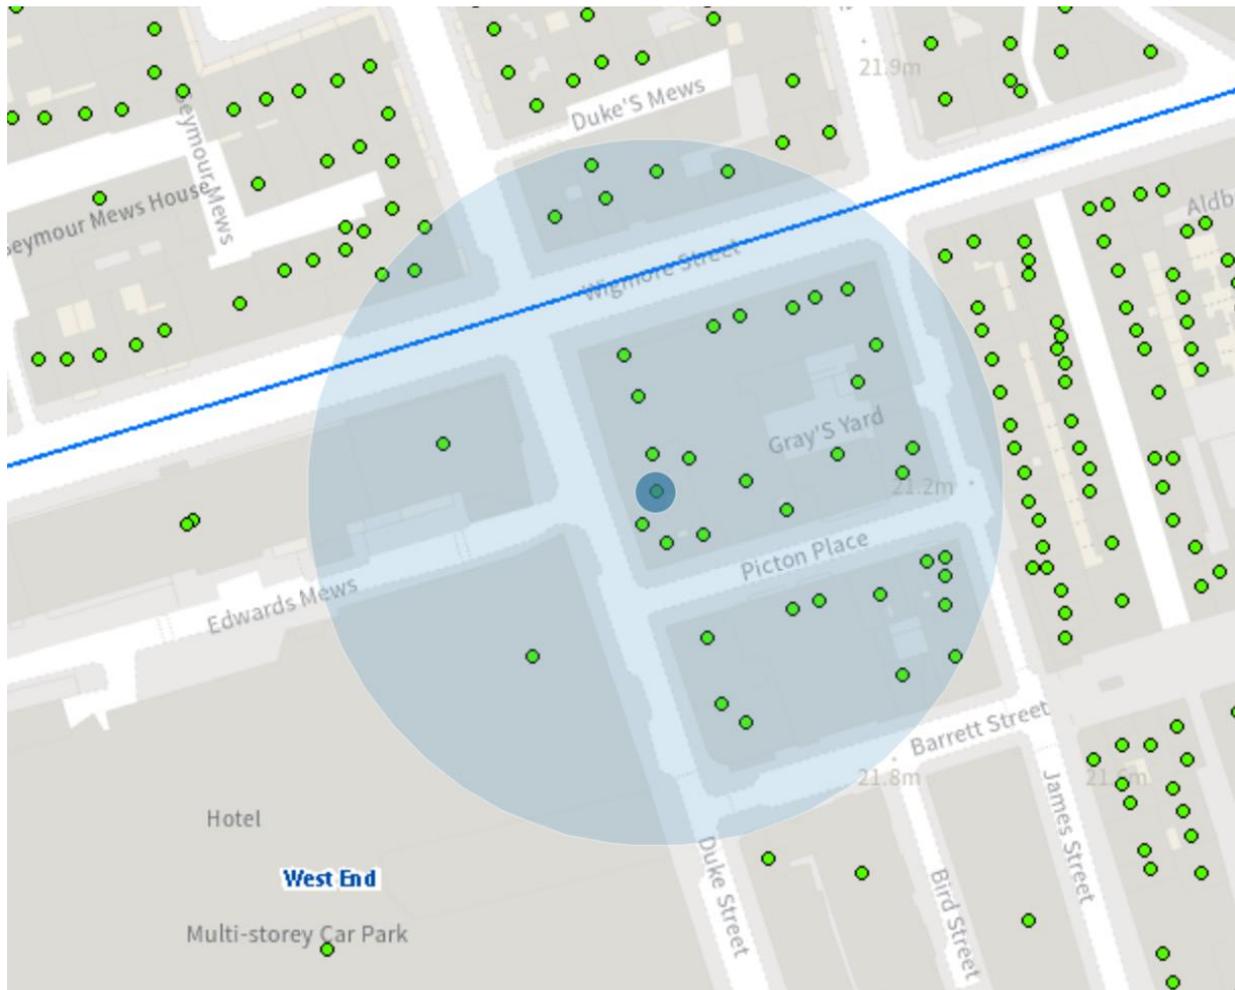

Resident count: 87

Licensed premises within 75m of 25 Duke Street, London, W1				
Licence Number	Trading Name	Address	Premises Type	Time Period
20/02274/LIPV	Lazeez Lebanese Tapas	29 Duke Street London W1U 1LF	Cafe	Monday; 10:00 - 23:30 Tuesday; 10:00 - 23:30 Wednesday; 10:00 - 23:30 Thursday; 10:00 - 23:30 Friday; 10:00 - 01:30 Saturday; 10:00 - 01:30 Sunday; 12:00 - 23:00

22/05707/LIPDPS	All Bar One	5A Picton Place London W1U 1BH	Public house or pub restaurant	Sunday; 08:00 - 23:00 Monday to Saturday; 08:00 - 23:30
22/01486/LIPT	Burlock	31 Duke Street London W1U 1LG	Public house or pub restaurant	Sunday; 09:00 - 23:00 Monday to Thursday; 09:00 - 02:30 Friday to Saturday; 09:00 - 03:30
20/09150/LIPCH	Wagamama	101A Wigmores Street London W1U 1QR	Restaurant	Sunday; 12:00 - 00:00 Monday to Saturday; 10:00 - 00:30
19/11489/LIPV	Blanca	Ground Floor Front 37 Duke Street London W1U 1LN	Wine bar	Sunday; 09:00 - 03:00 Monday to Saturday; 09:00 - 06:00
06/10991/WCCMAP	Silvio's Quality Sandwich Bar	Ground East 37 Duke Street London W1U 1LN	Shop	Sunday; 12:00 - 23:00 Monday to Saturday; 10:00 - 23:30
13/02533/LIPDPS	Amjadia Indian Restaurant	St James House 15 - 16 Picton Place London W1U 1BW	Restaurant	Sunday; 12:00 - 00:00 Monday to Saturday; 10:00 - 00:30
21/05305/LIPCH	Honest Burgers	16-17 Picton Place London W1U 1BP	Restaurant	Sunday; 12:00 - 23:00 Monday to Saturday; 10:00 - 23:30
22/00943/LIPVM	Slim Chicken	35 James Street Marylebone London W1U 1EA	Restaurant	Monday; 10:00 - 23:30 Tuesday; 10:00 - 23:30 Wednesday; 10:00 - 23:30 Thursday; 10:00 - 23:30 Friday; 10:00 - 23:30 Saturday; 10:00 - 23:30 Sunday; 12:00 - 23:00

20/01642/LIPDPS	Curry House Coco Ichibanya	39 James Street Marylebone London W1U 1EB	Restaurant	Sunday; 09:00 - 23:00 Monday to Saturday; 09:00 - 00:00 Sundays before Bank Holidays; 09:00 - 00:00
17/07583/LIPN	Caffe Fratelli	106 - 108 Wigmore Street London W1U 3LR	Cafe	Saturday; 08:00 - 19:00 Sunday; 10:00 - 18:00 Monday to Friday; 07:00 - 19:30
06/11182/WCCMAP	James Newsagent	Ground Floor 29 James Street Marylebone London W1U 1DU	Shop	Sunday; 10:00 - 22:30 Monday to Saturday; 08:00 - 23:00
18/08557/LIPDPS	Ping Pong	29A James Street Marylebone London W1U 1DZ	Restaurant	Sunday; 12:00 - 00:00 Monday to Saturday; 10:00 - 00:30
19/04826/LIPDPS	Zoilo	9 Duke Street London W1U 3EF	Restaurant	Sunday; 11:00 - 00:00 Monday to Saturday; 11:00 - 00:30
20/10088/LIPCH	Zizzi Restaurant	110-116 Wigmore Street London W1U 3RU	Restaurant	Sunday; 12:00 - 00:00 Monday to Saturday; 10:00 - 00:30