




EXISTING LAYOUT

WELLINGTON STREET AND RUSSELL STREET- CHANGES TO ROAD MARKINGS IN AFFECTED AREA

RESTRICTION TYPE	EXISTING	PROPOSED	DIFFERENCE
SINGLE YELLOW LINE NO WAITING, MON - SAT 8.30am - 6.30pm	23.1m	7.8m	-15.3m
DOUBLE YELLOW LINE NO WAITING AT ANY TIME	27.9m	78.6m	+50.7m
DOUBLE KERB MARKINGS, NO LOADING AT ANY TIME	0.0m	43.5m	+43.5m
RESIDENTS' PARKING BAYS AT ANY TIME, MIDNIGHT - MIDNIGHT	10.9m	0.0m	-10.9m
PAY-BY-PHONE PARKING BAYS MON - SAT, 8.30am - 6.30pm EXCL. BANK HOLIDAYS	52.0m	35.2m	-16.8m
LOADING PAD MON - SUN, 7am - 11am	0.0m	11.3m	+11.3m
CAR CLUB PARKING BAYS AT ANY TIME, MIDNIGHT - MIDNIGHT	9.9m	9.9m	0.0m
CYCLE STANDS	5 STANDS	0 STANDS	-5 STANDS

- KEY
- RESIDENTS PARKING
 - PAY BY PHONE PARKING
 - CAR CLUB PARKING
 - LOADING PAD
 - BB PROPOSED BELISHA BEACON
 - LC PROPOSED LAMP COLUMN
 - P PROPOSED SIGN POST
 - EXISTING YELLOW LINE
 - PROPOSED YELLOW LINE
 - PROPOSED WHITE LINE

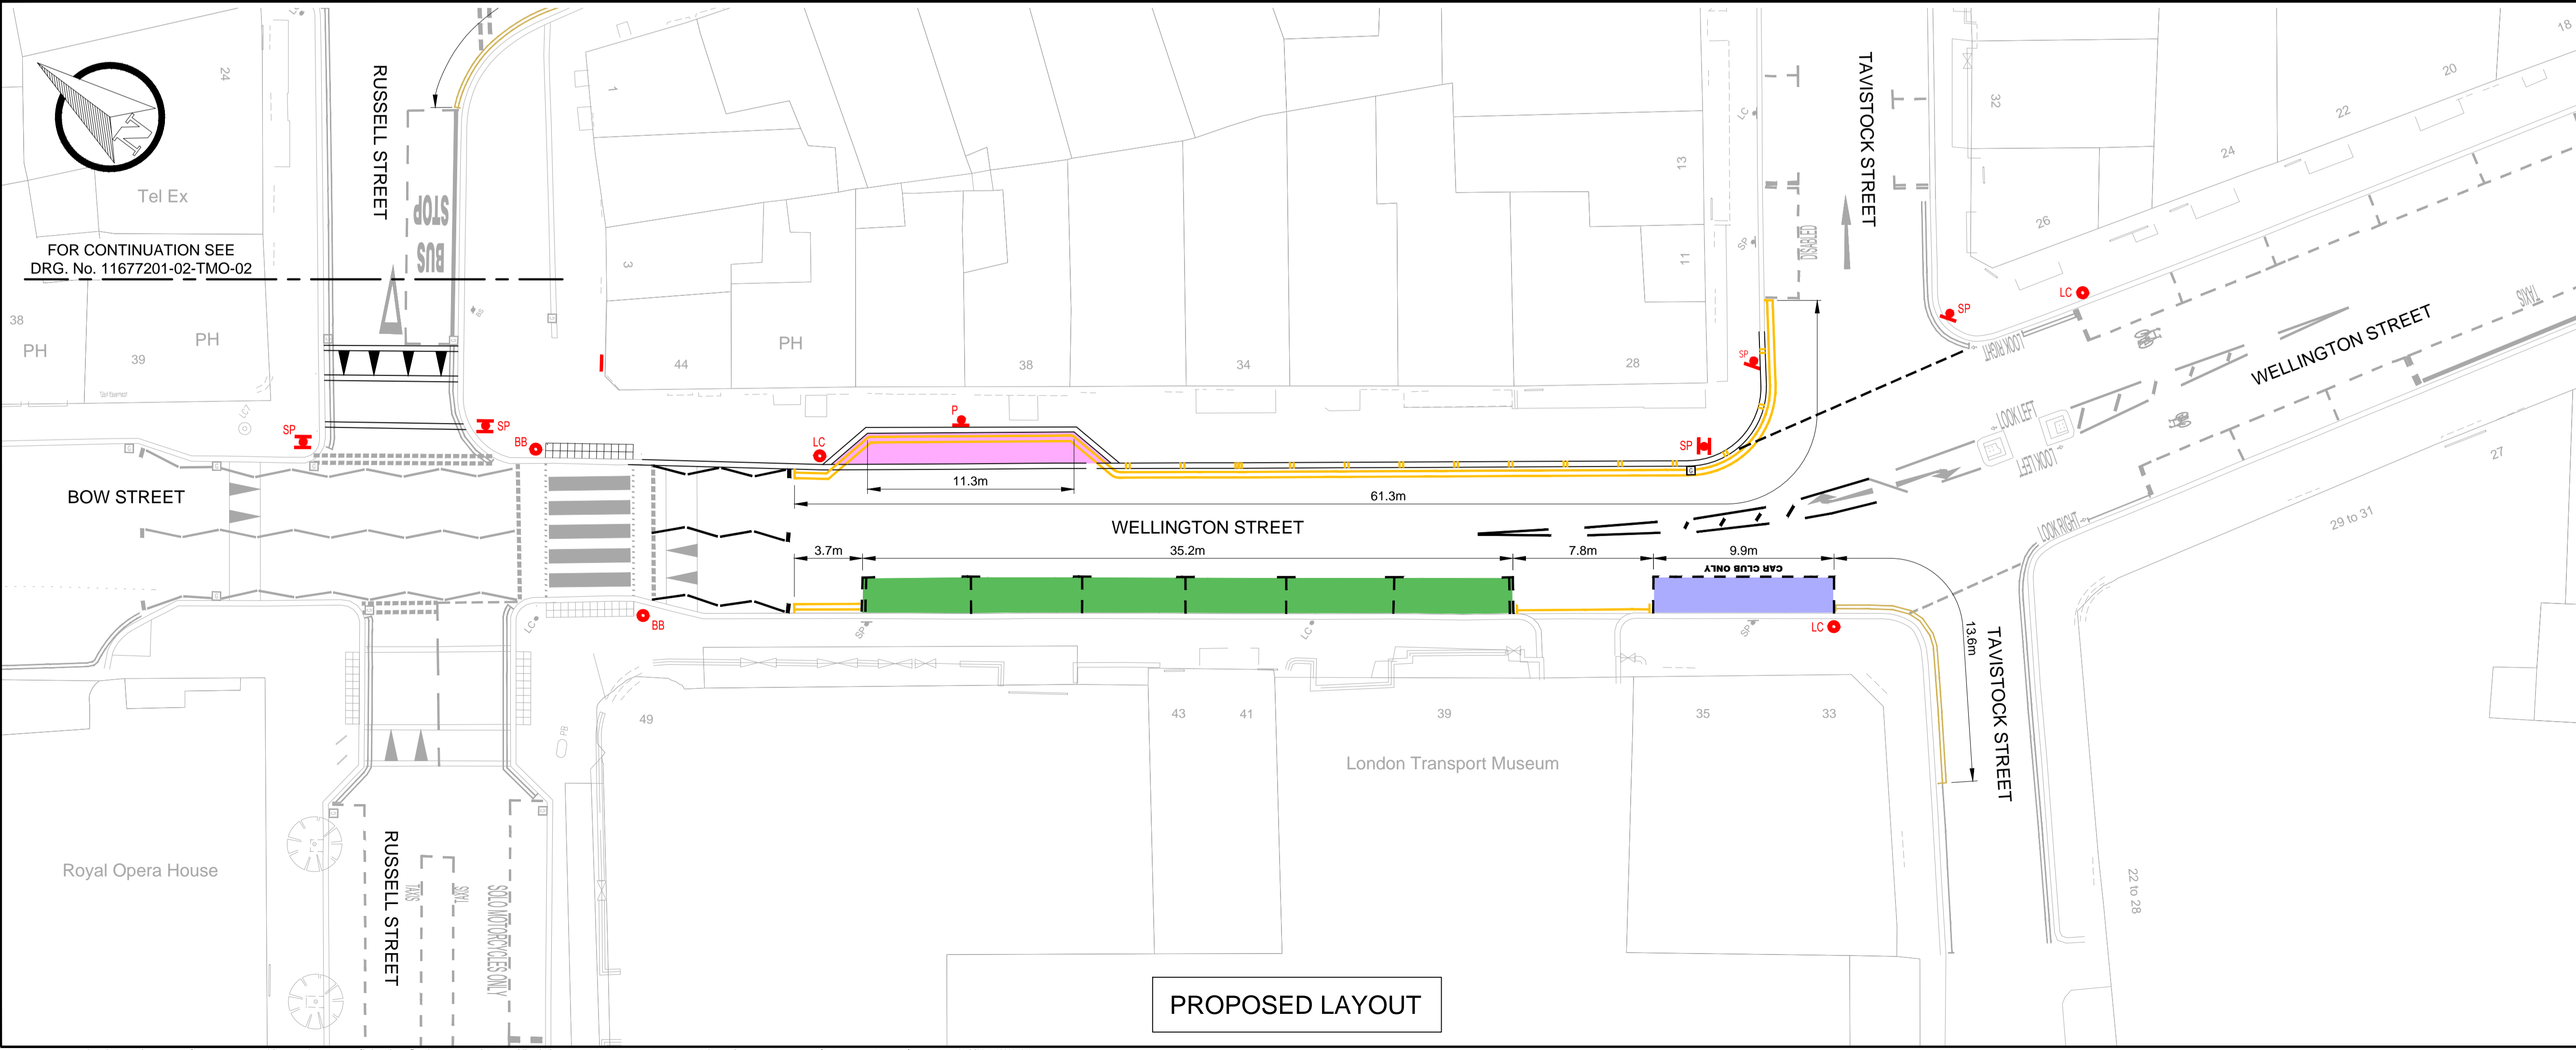

PROPOSED LAYOUT

B	20.01.2015	JO	AMENDMENTS TO RESTRICTIONS TABLE	PJ	CB
A	22.10.2014	PAD	INITIAL ISSUE	CDS	CB
REV	DATE	BY	DESCRIPTION	CHK	APD

DRAWING STATUS: CONSULTATION



PROJECT: WELLINGTON STREET PUBLIC REALM SCHEME
 TITLE: PHASE 2 WELLINGTON STREET TMO LAYOUT - SHEET 1 OF 4

SCALE @ A1	DATE	DESIGN/DRAWN	CHECKED	APPROVED	SHT
1:200	15-10-2014	JO/PAD			A1
JOB No.	DRAWING No.		BRIEF/DSS No.		REV.
	11677201		BR 13779		
DRAWING No. 11677201-02-TMO-01					B

T:\11677201_02-TMO-01.dwg 27 Jan 2015 14:48pm
 1:11677201 08/12/15 WJ/208334 Wellington_Catherine_Russell Street\11 Drawings & Photos\Drawings\Phase 2 - New\Visual Design\11677201-02-TMO-01.dwg 27 Jan 2015 14:48pm

This map is reproduced from Ordnance Survey material with the permission of Ordnance Survey on behalf of the Controller of Her Majesty's Stationery Office. Crown copyright. Unauthorised reproduction infringes Crown copyright and may lead to prosecution or civil proceedings. (WCC)(LA10009997)