


DO NOT SCALE
 Dimensions to be used for construction.
 All dimensions are to the center of the wall.

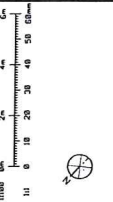

- LEGEND:**
- Existing Fabric to remain
 - Proposed Fabric
 - Proposed Fabric
 - Area Out Of Scope



 GROUND FLOOR LEVEL
 PLAN +23.05m


Scale: 1:100 @ A1
 Date: 21.06.13
 Checked: J.S.
 Approved: J.R.
 Job No: 653
 Drawing No: RAL-GA-01-0201
 Rev: PG

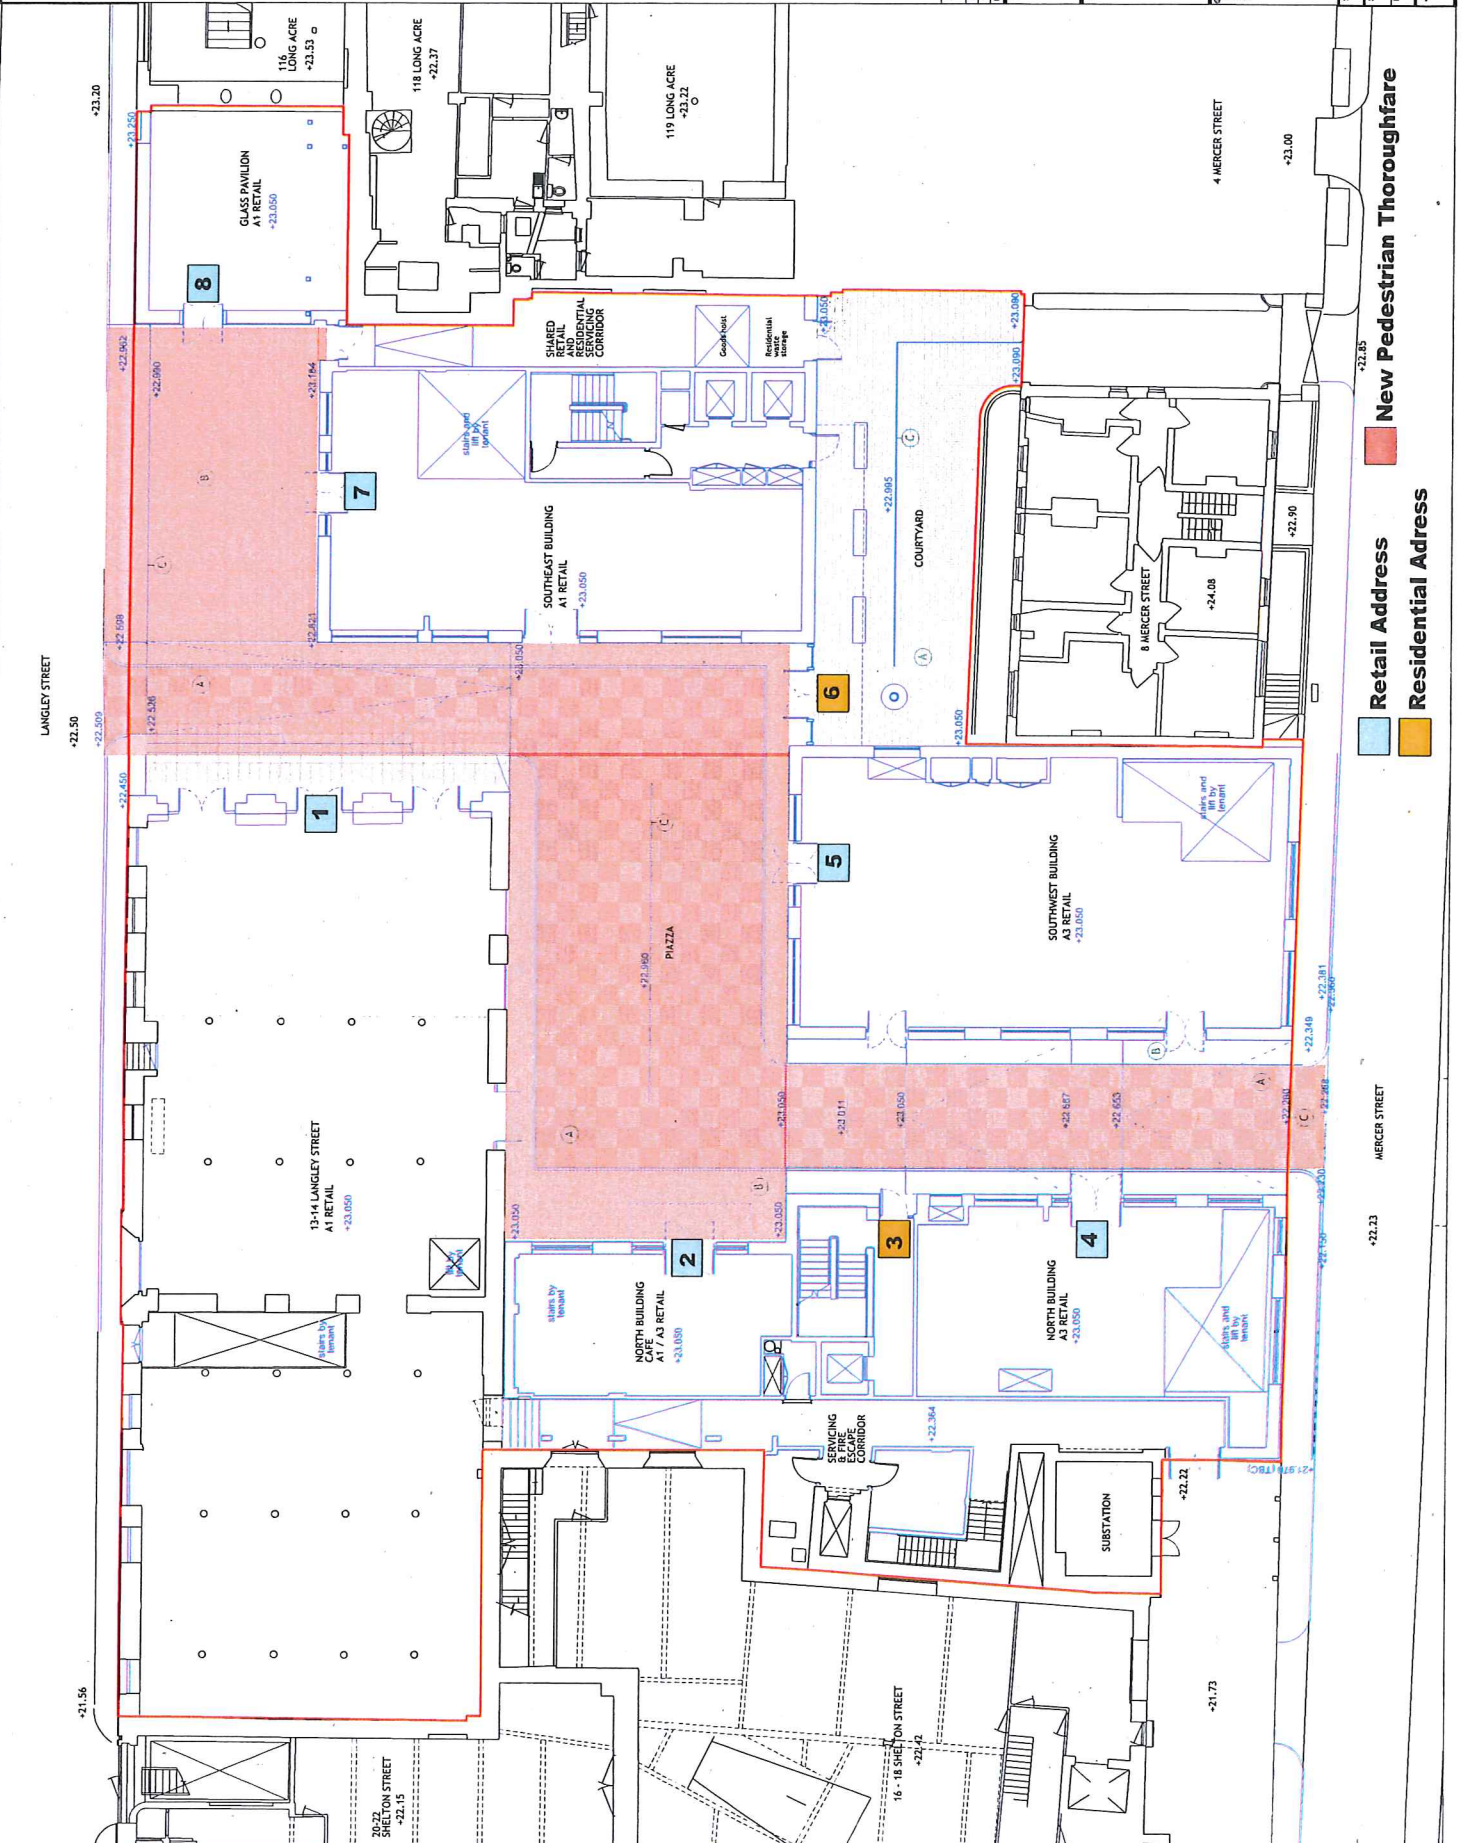

New Pedestrian Thoroughfare

Retail Address

Residential Address

MERCER STREET