


CUT LINE  
UN50393/OS/116/B

UN50393/OS/116/C

NOTES:  
THIS DRAWING IS ONLY TO BE USED IN CONJUNCTION WITH THE PROJECT LISTED BELOW.  
DIMENSIONS ARE NOT TO BE SCALED FROM THIS DRAWING.  
THIS DRAWING IS ONLY TO BE USED AT THE SIZE AND SCALE STATED BELOW.  
ANY DISCREPANCIES ARE TO BE REPORTED TO THE DESIGNER LISTED BELOW.

*This scheme drawing has been developed as a design concept for the purposes of option testing and therefore does not represent a final design for construction.*

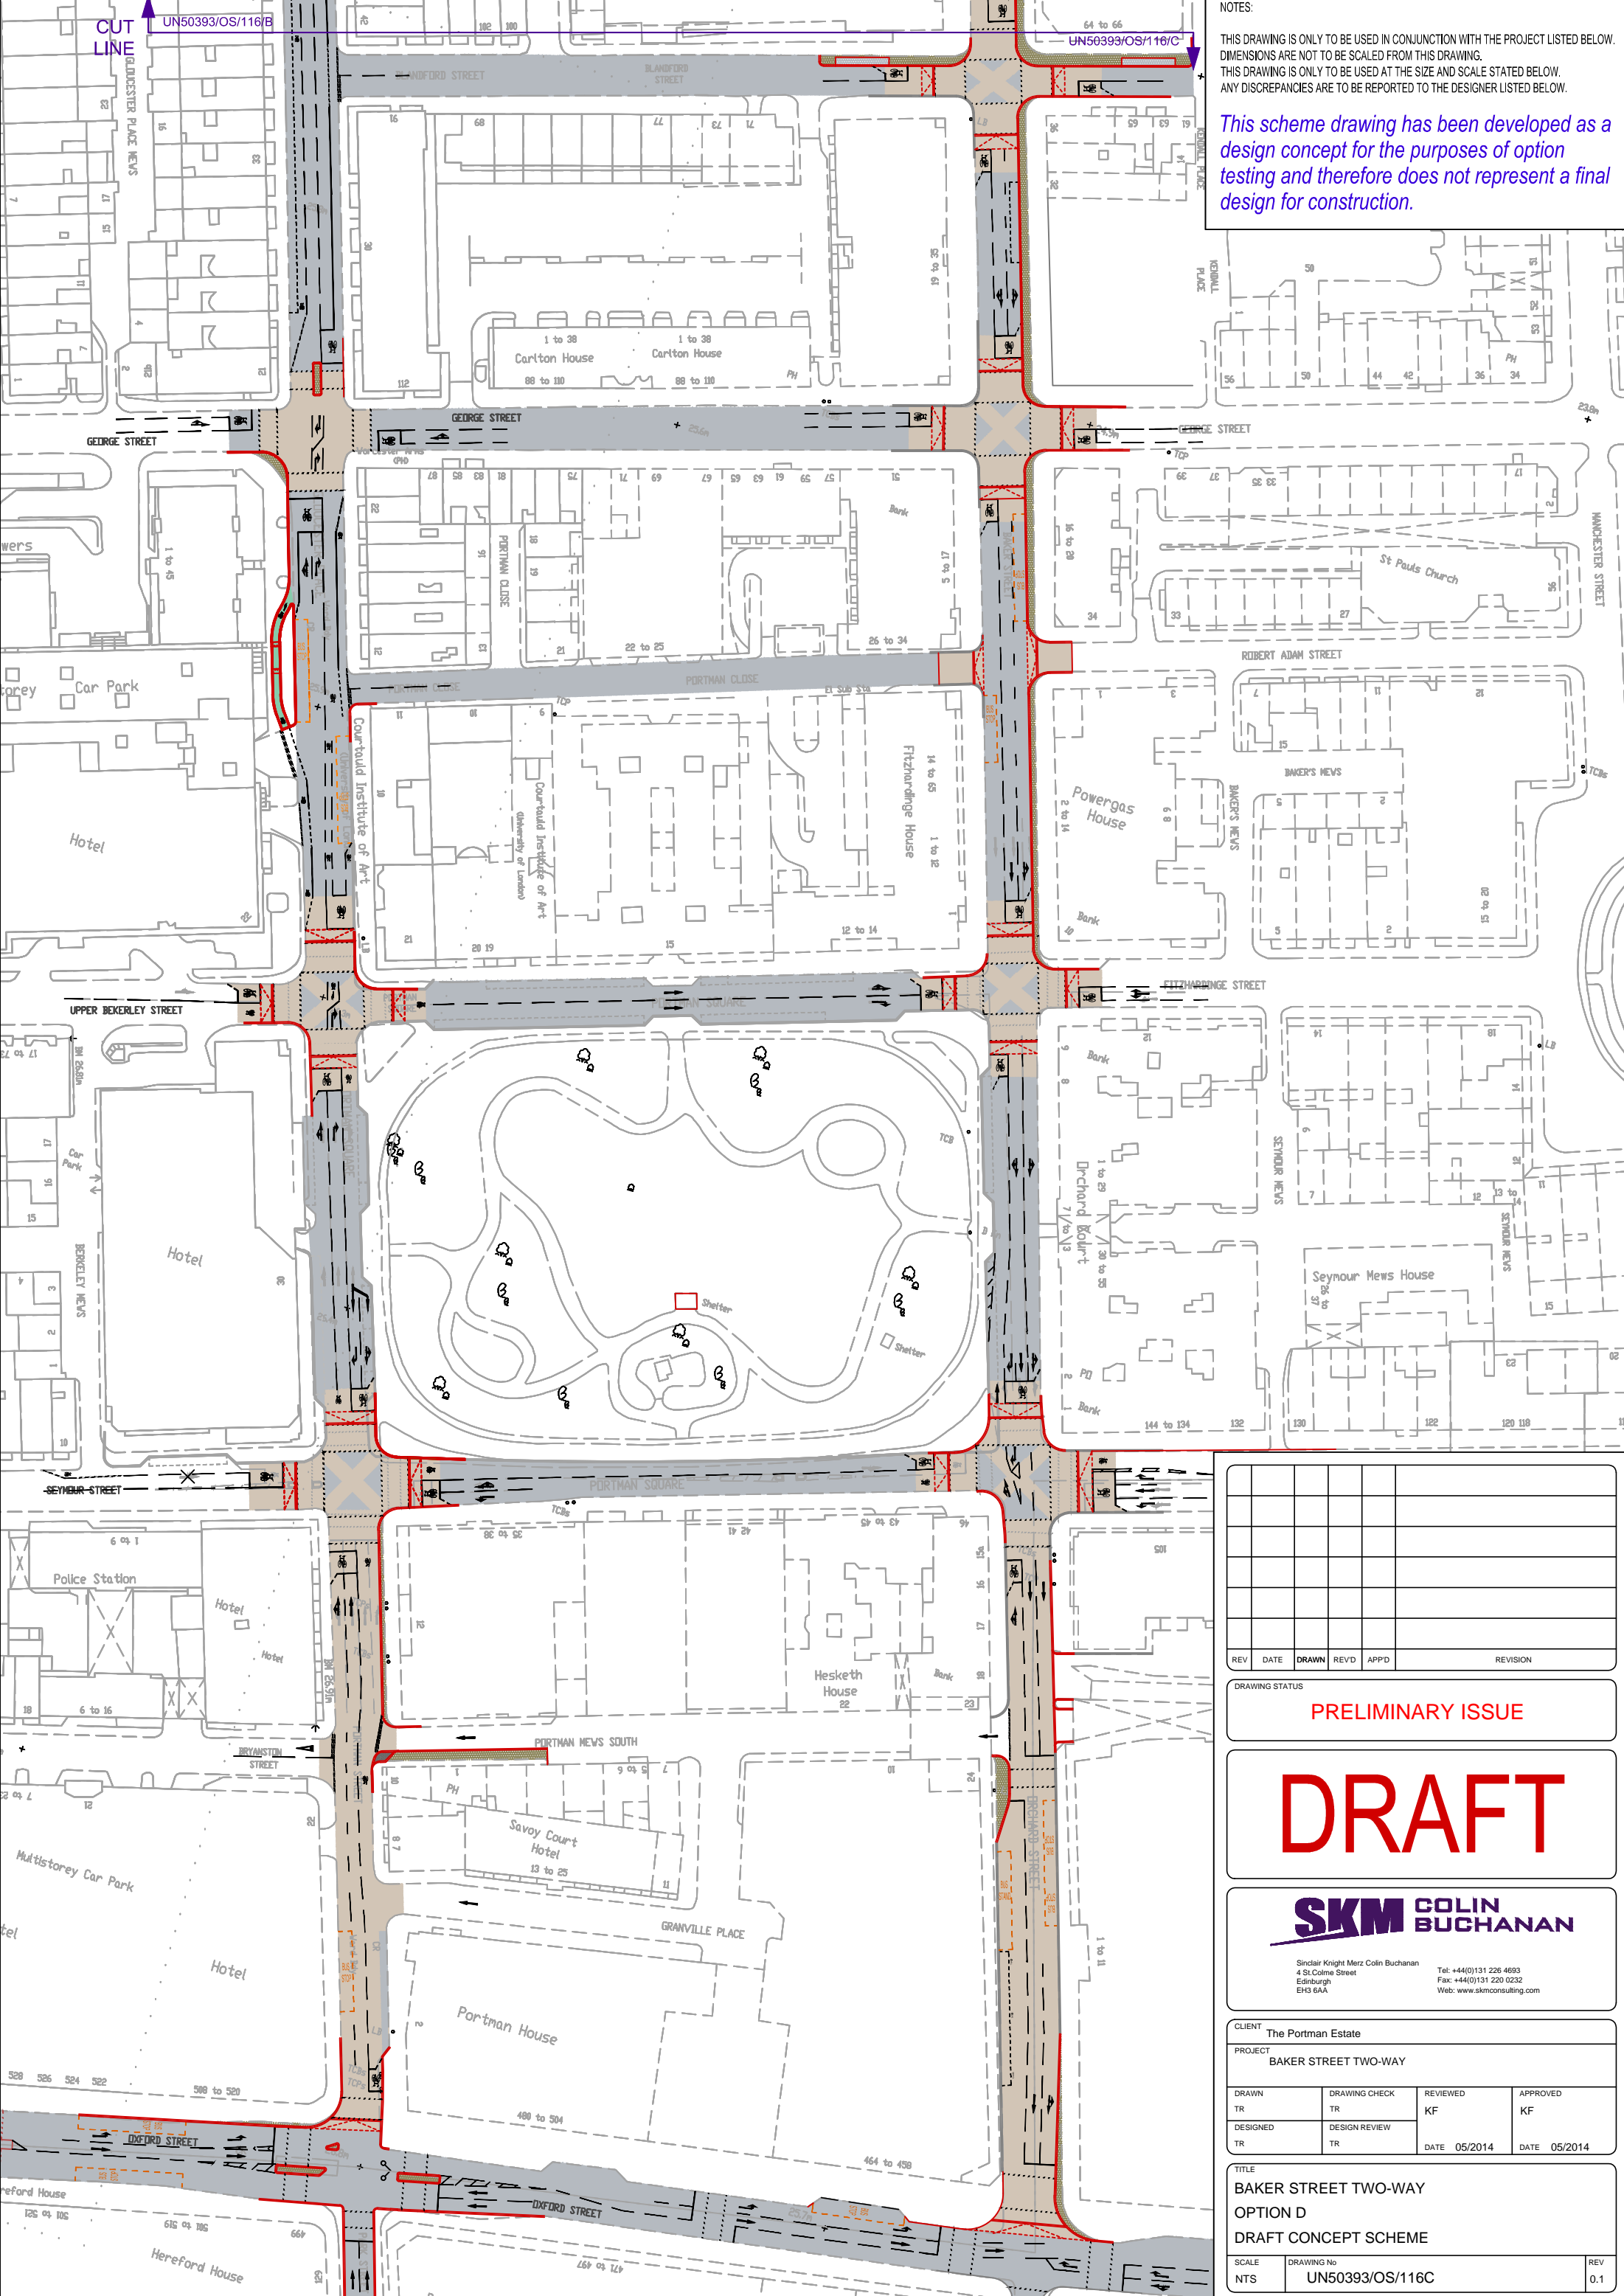

REV	DATE	DRAWN	REVD	APP'D	REVISION

DRAWING STATUS  
**PRELIMINARY ISSUE**

**DRAFT**

**SKM COLIN BUCHANAN**  
Sinclair Knight Merz Colin Buchanan  
4 St Colme Street  
Edinburgh EH3 6AA  
Tel: +44(0)131 226 4693  
Fax: +44(0)131 220 0232  
Web: www.skmconsulting.com

CLIENT The Portman Estate			
PROJECT BAKER STREET TWO-WAY			
DRAWN TR	DRAWING CHECK TR	REVIEWED KF	APPROVED KF
DESIGNED TR	DESIGN REVIEW TR	DATE 05/2014	DATE 05/2014

TITLE BAKER STREET TWO-WAY OPTION D DRAFT CONCEPT SCHEME		
SCALE NTS	DRAWING No UN50393/OS/116C	REV 0.1