


NOTES:

THIS DRAWING IS ONLY TO BE USED IN CONJUNCTION WITH THE PROJECT LISTED BELOW. DIMENSIONS ARE NOT TO BE SCALED FROM THIS DRAWING. THIS DRAWING IS ONLY TO BE USED AT THE SIZE AND SCALE STATED BELOW. ANY DISCREPANCIES ARE TO BE REPORTED TO THE DESIGNER LISTED BELOW.

This scheme drawing has been developed as a design concept for the purposes of option testing and therefore does not represent a final design for construction.

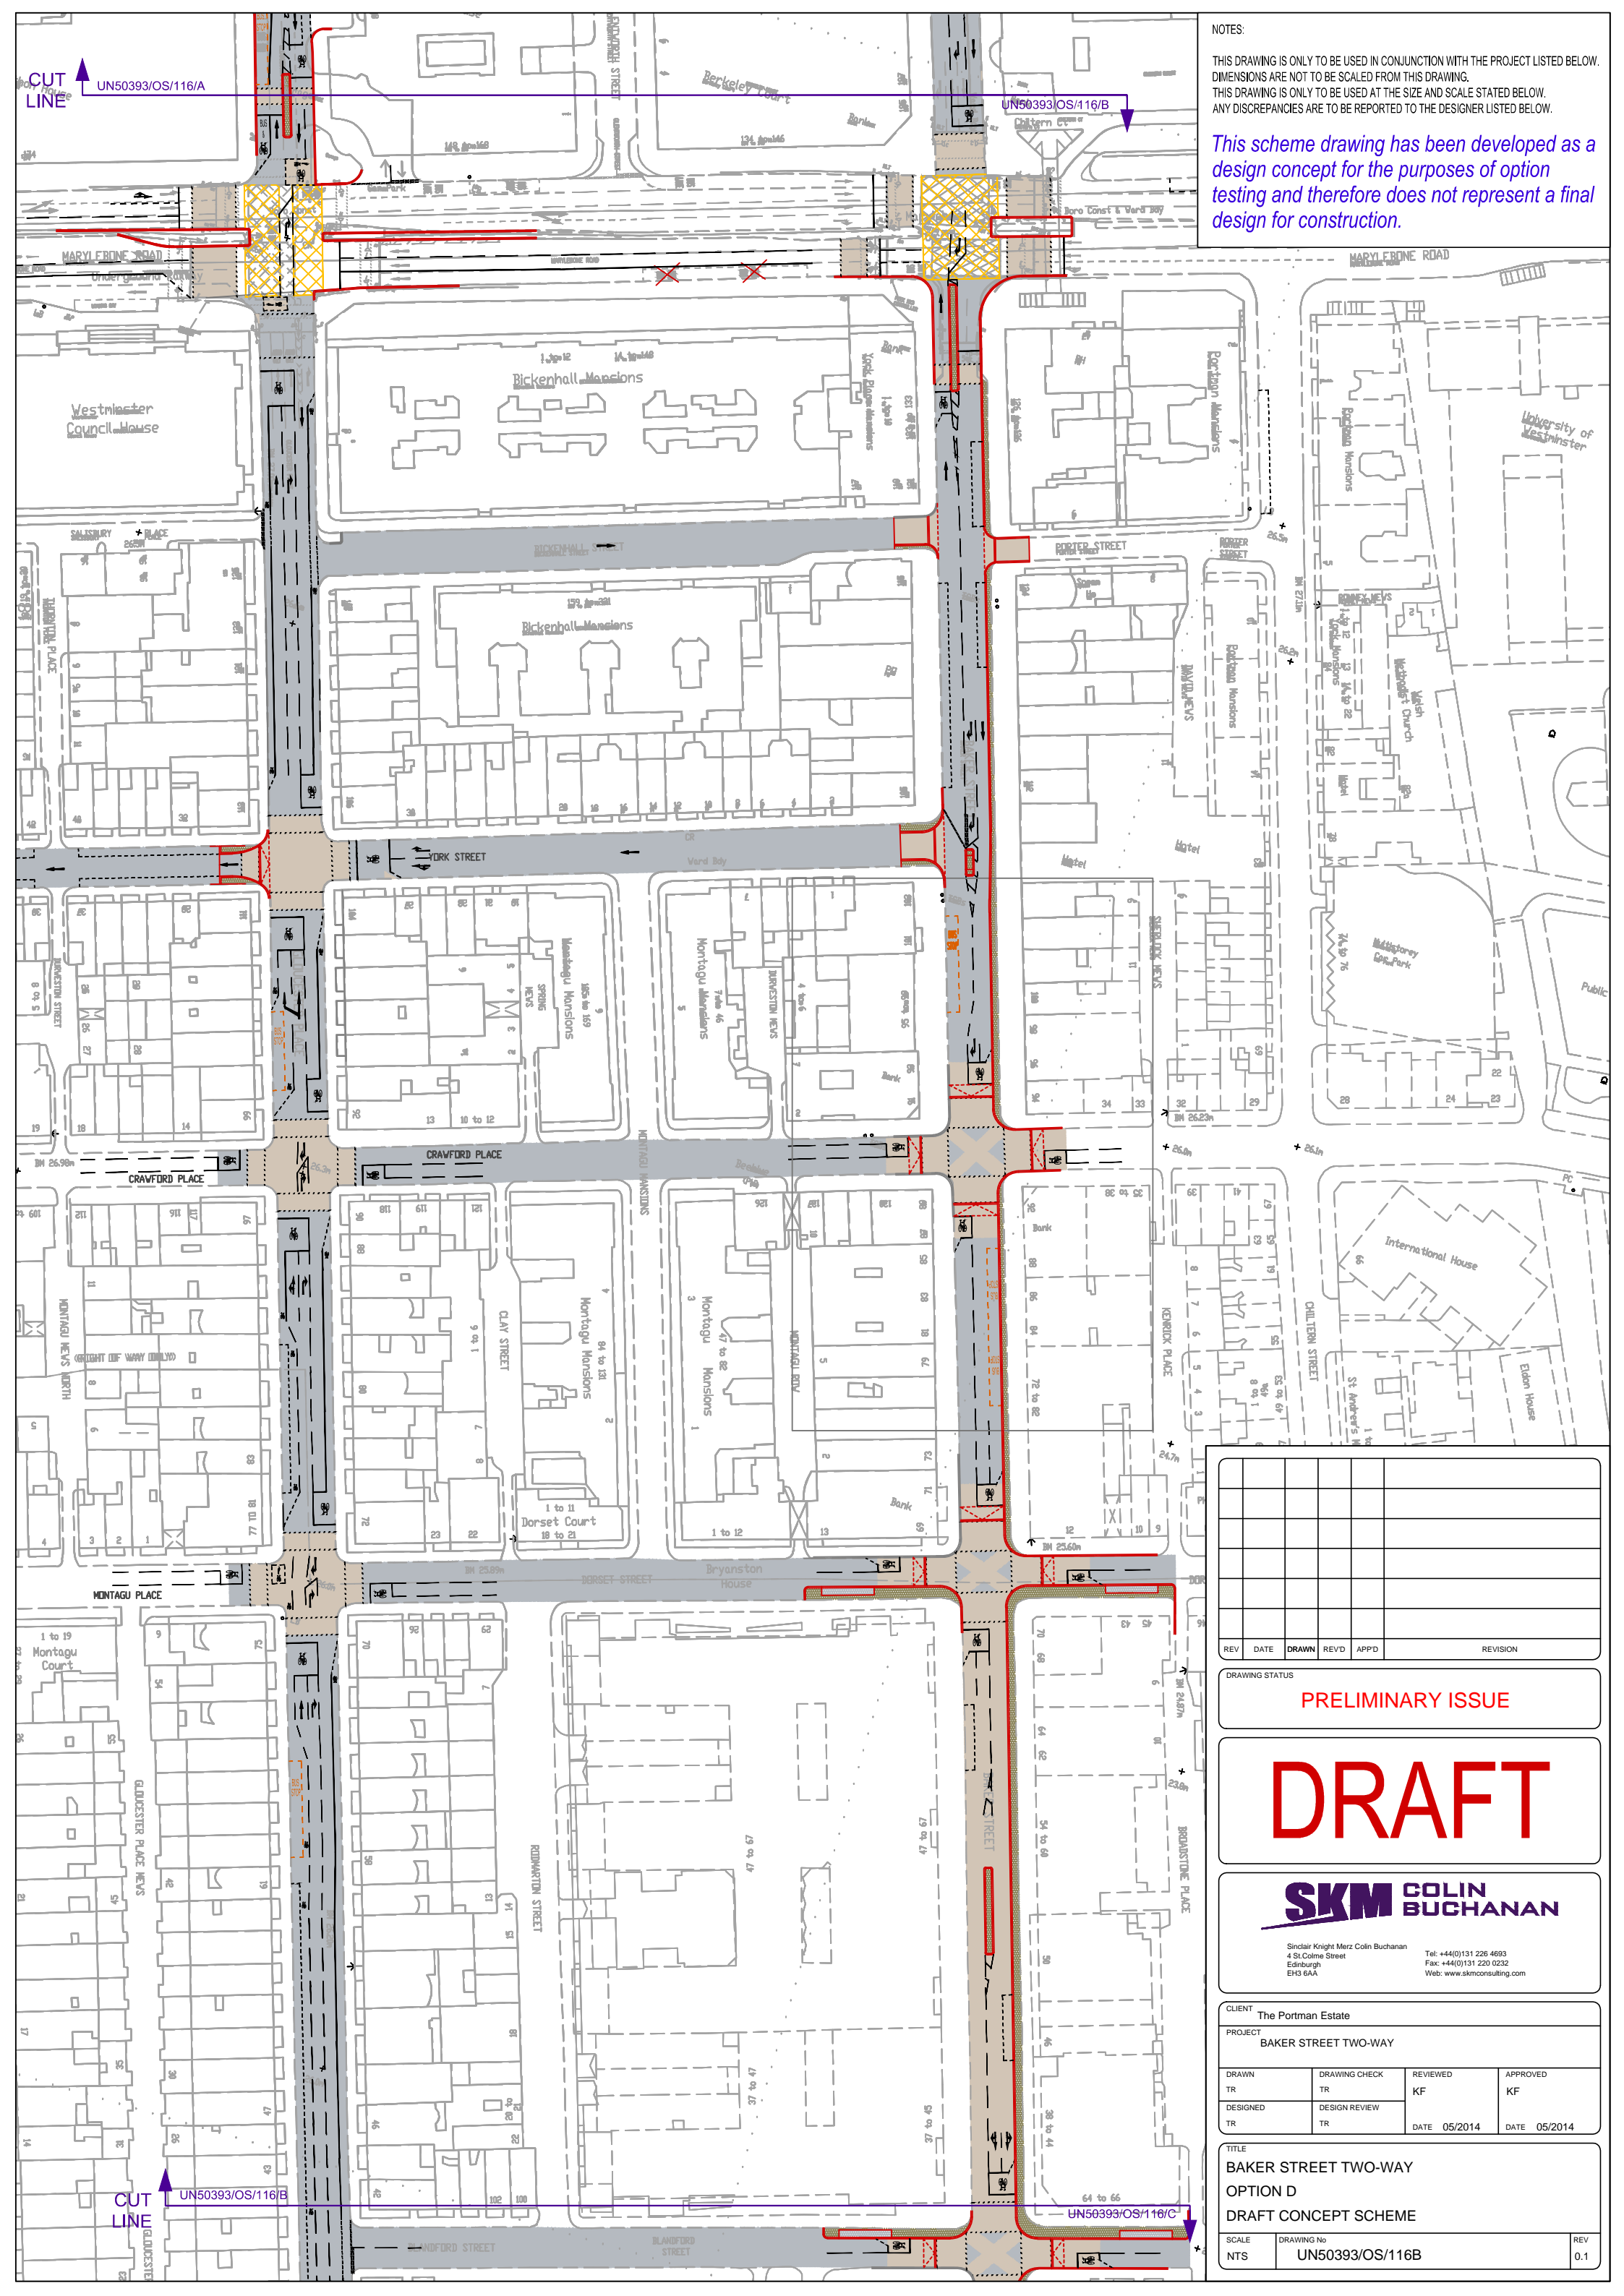

REV	DATE	DRAWN	REVD	APP'D	REVISION

DRAWING STATUS
PRELIMINARY ISSUE

DRAFT

SKM COLIN BUCHANAN
 Sinclair Knight Merz Colin Buchanan
 4 St Colme Street
 Edinburgh
 EH3 6AA
 Tel: +44(0)131 226 4693
 Fax: +44(0)131 220 0232
 Web: www.skmconsulting.com

CLIENT The Portman Estate			
PROJECT BAKER STREET TWO-WAY			
DRAWN TR	DRAWING CHECK TR	REVIEWED KF	APPROVED KF
DESIGNED TR	DESIGN REVIEW TR	DATE 05/2014	DATE 05/2014

TITLE
**BAKER STREET TWO-WAY
 OPTION D
 DRAFT CONCEPT SCHEME**

SCALE NTS	DRAWING No UN50393/OS/116B	REV 0.1
-----------	----------------------------	---------