


NOTES:  
THIS DRAWING IS ONLY TO BE USED IN CONJUNCTION WITH THE PROJECT LISTED BELOW.  
DIMENSIONS ARE NOT TO BE SCALED FROM THIS DRAWING.  
THIS DRAWING IS ONLY TO BE USED AT THE SIZE AND SCALE STATED BELOW.  
ANY DISCREPANCIES ARE TO BE REPORTED TO THE DESIGNER LISTED BELOW.

*This scheme drawing has been developed as a design concept for the purposes of option testing and therefore does not represent a final design for construction.*

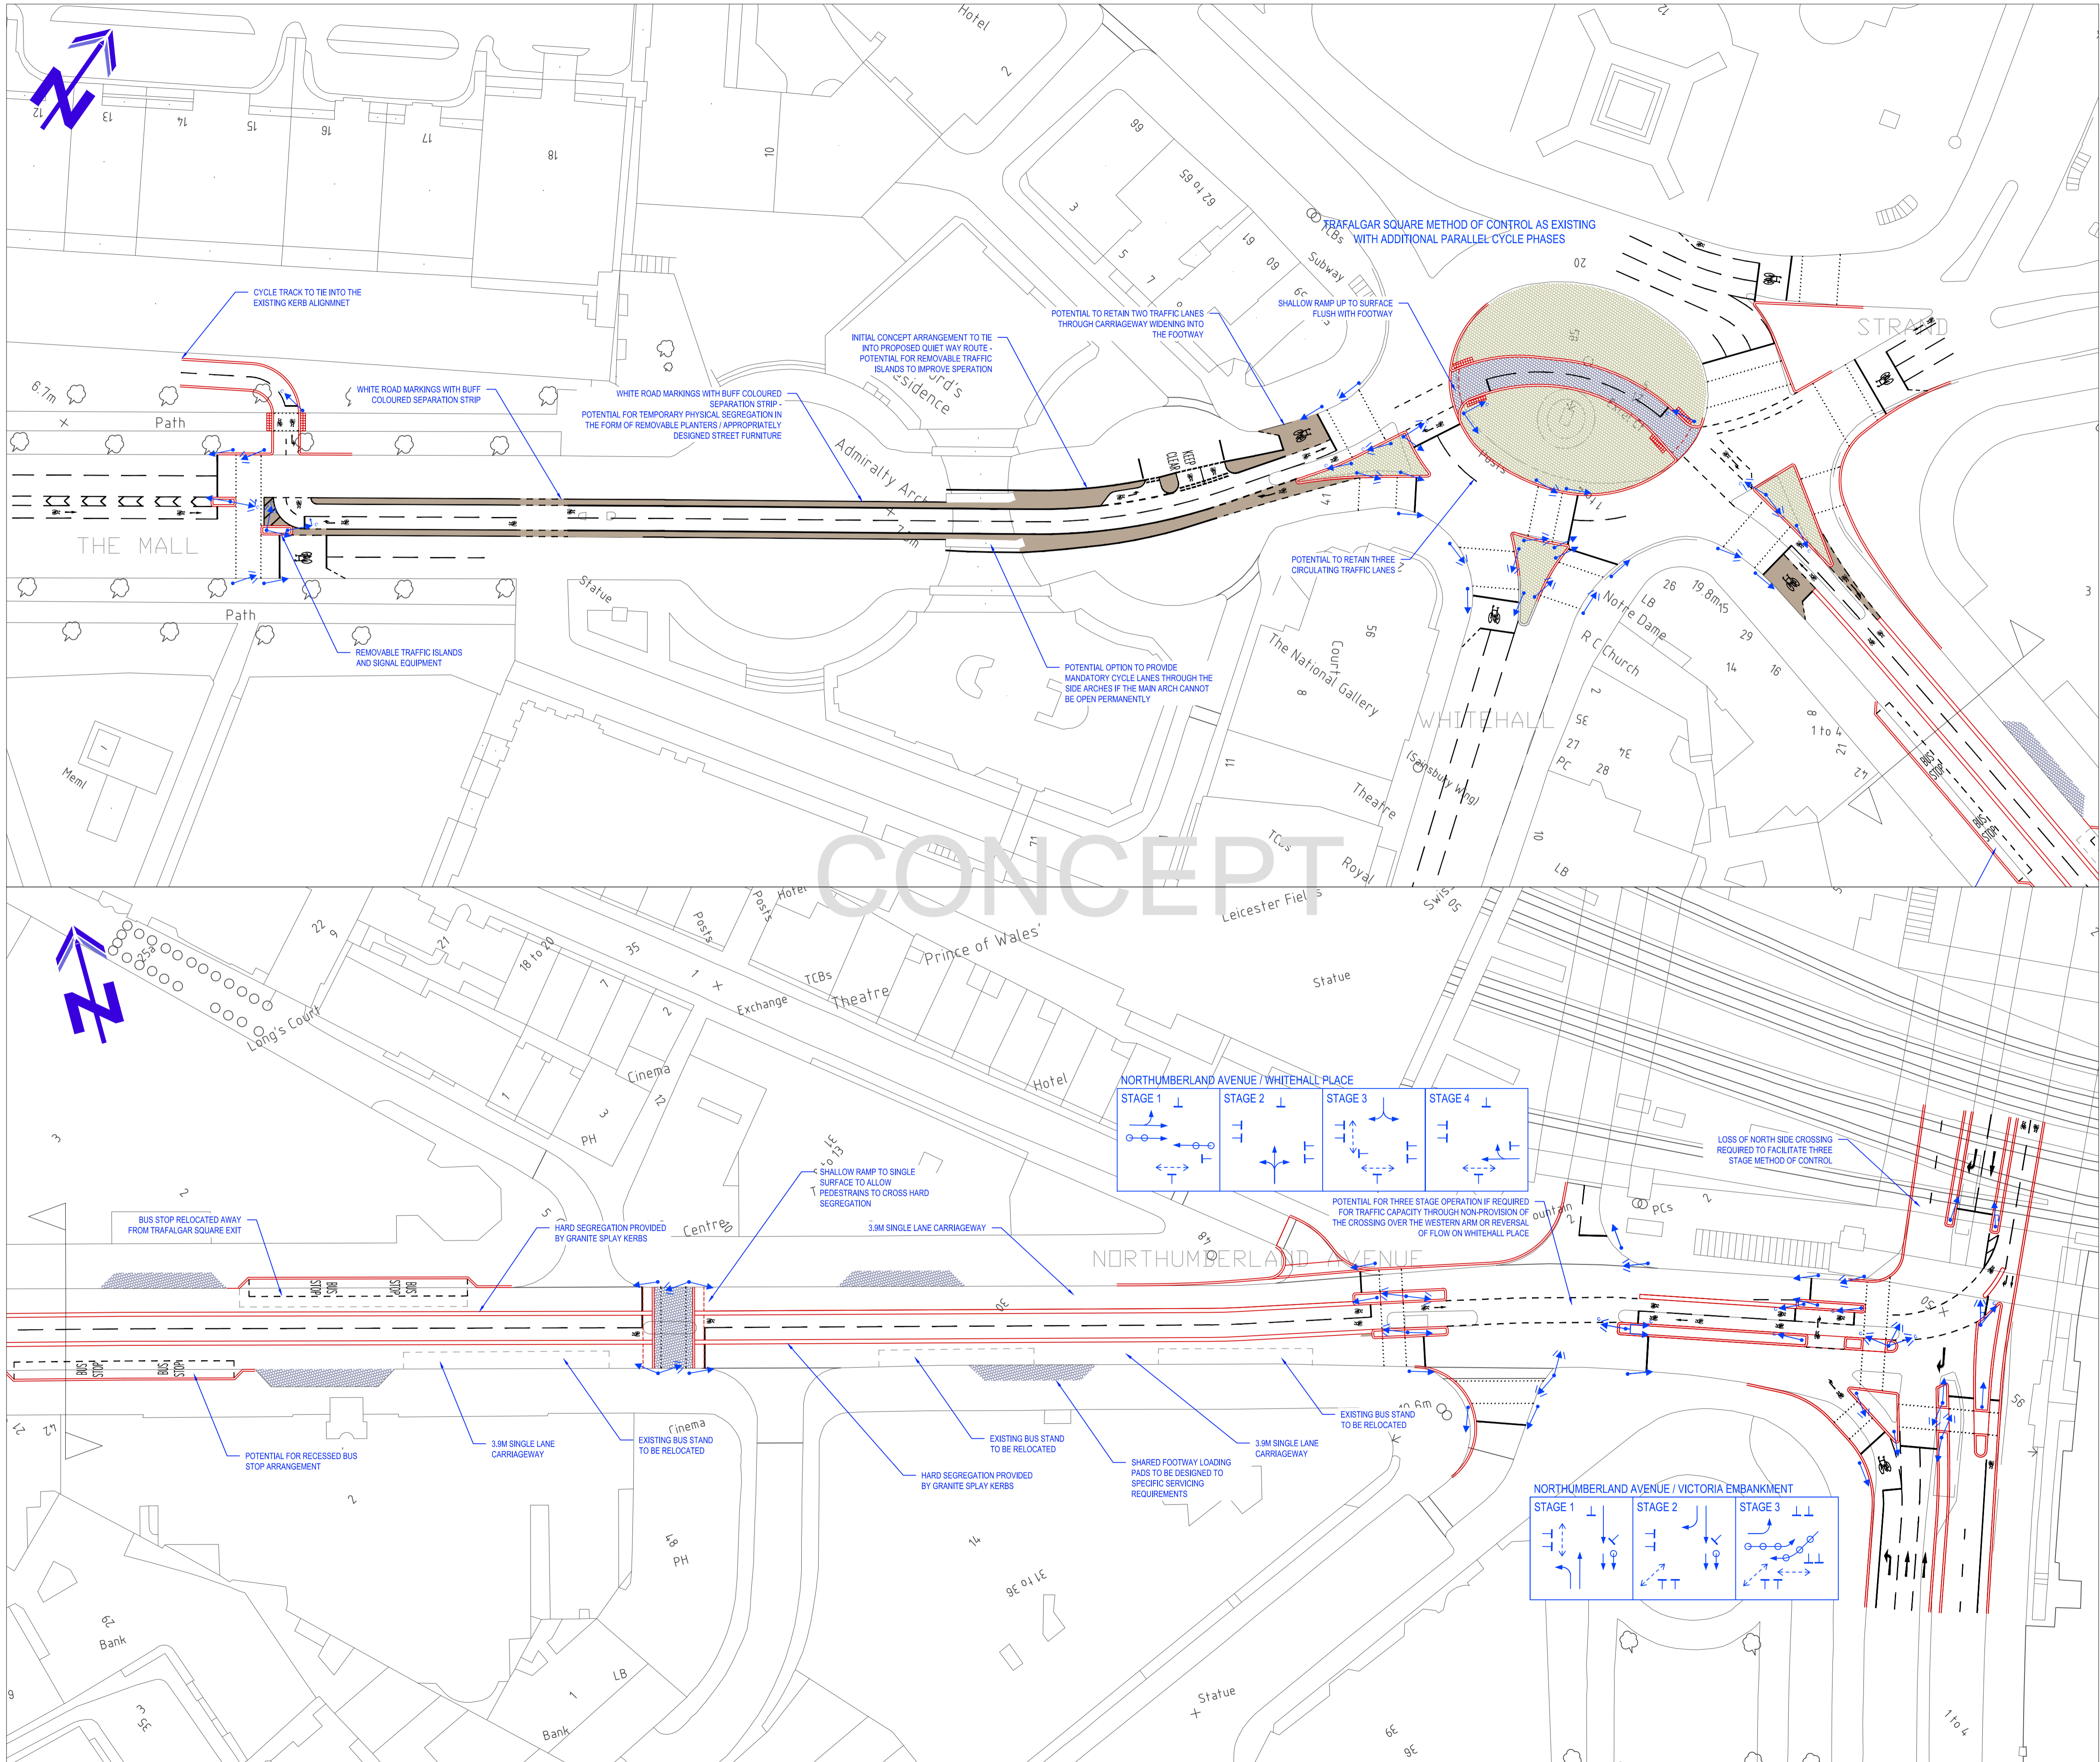

- DRAFT -

**JACOBS**

New City Court  
20 St Thomas Street  
LONDON SE1 8BS  
UNITED KINGDOM  
Tel: +44 20 7399 6100  
Fax: +44 20 7399 6103  
Web: www.jacobsuk.com

CLIENT THE CITY OF WESTMINSTER

PROJECT E/W CSH REVIEW

DRAWN TR	DRAWING CHECK TR	REVIEWED KF	APPROVED KF
DESIGNED TR	DESIGN REVIEW TR	DATE 11/2014	DATE 11/2014

TITLE  
THE MALL, TRAFALGAR SQUARE &  
NORTHUMBERLAND AVENUE  
ALTERNATIVE E/W CSH - CONCEPT ALIGNMENT 3

SCALE 1:500 @ A1	DRAWING No B1731301/DG/005	REV 0.1
---------------------	-------------------------------	------------

LOGO NAME: RIMMER, THOMAS  
LOCATION: LUNFP Projects B1731301 - Westminster Cycle Grid E/W Review/Deliverables Drawings Design B1731301-DG-005\_02.dwg