
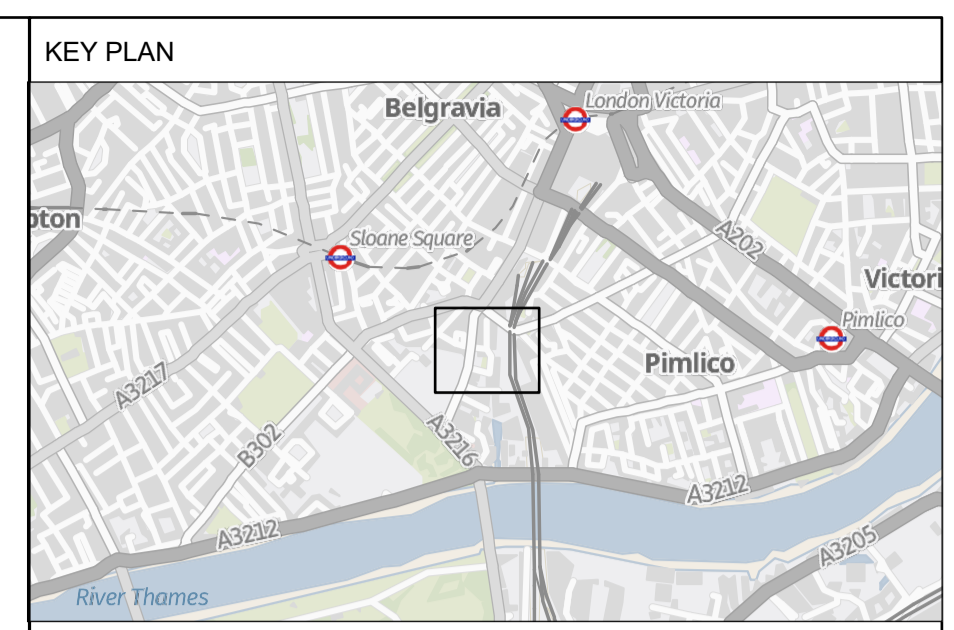


Plot Date: 26 November 2021 13:09
File Name: C:\Users\NCH\Arden Management Ltd\Projects - Ebury Bridge Estate - 2020\PI6 - GIS & CAD Files\057_ARDC_EBRY_EBRY_LOP_r5.aprx

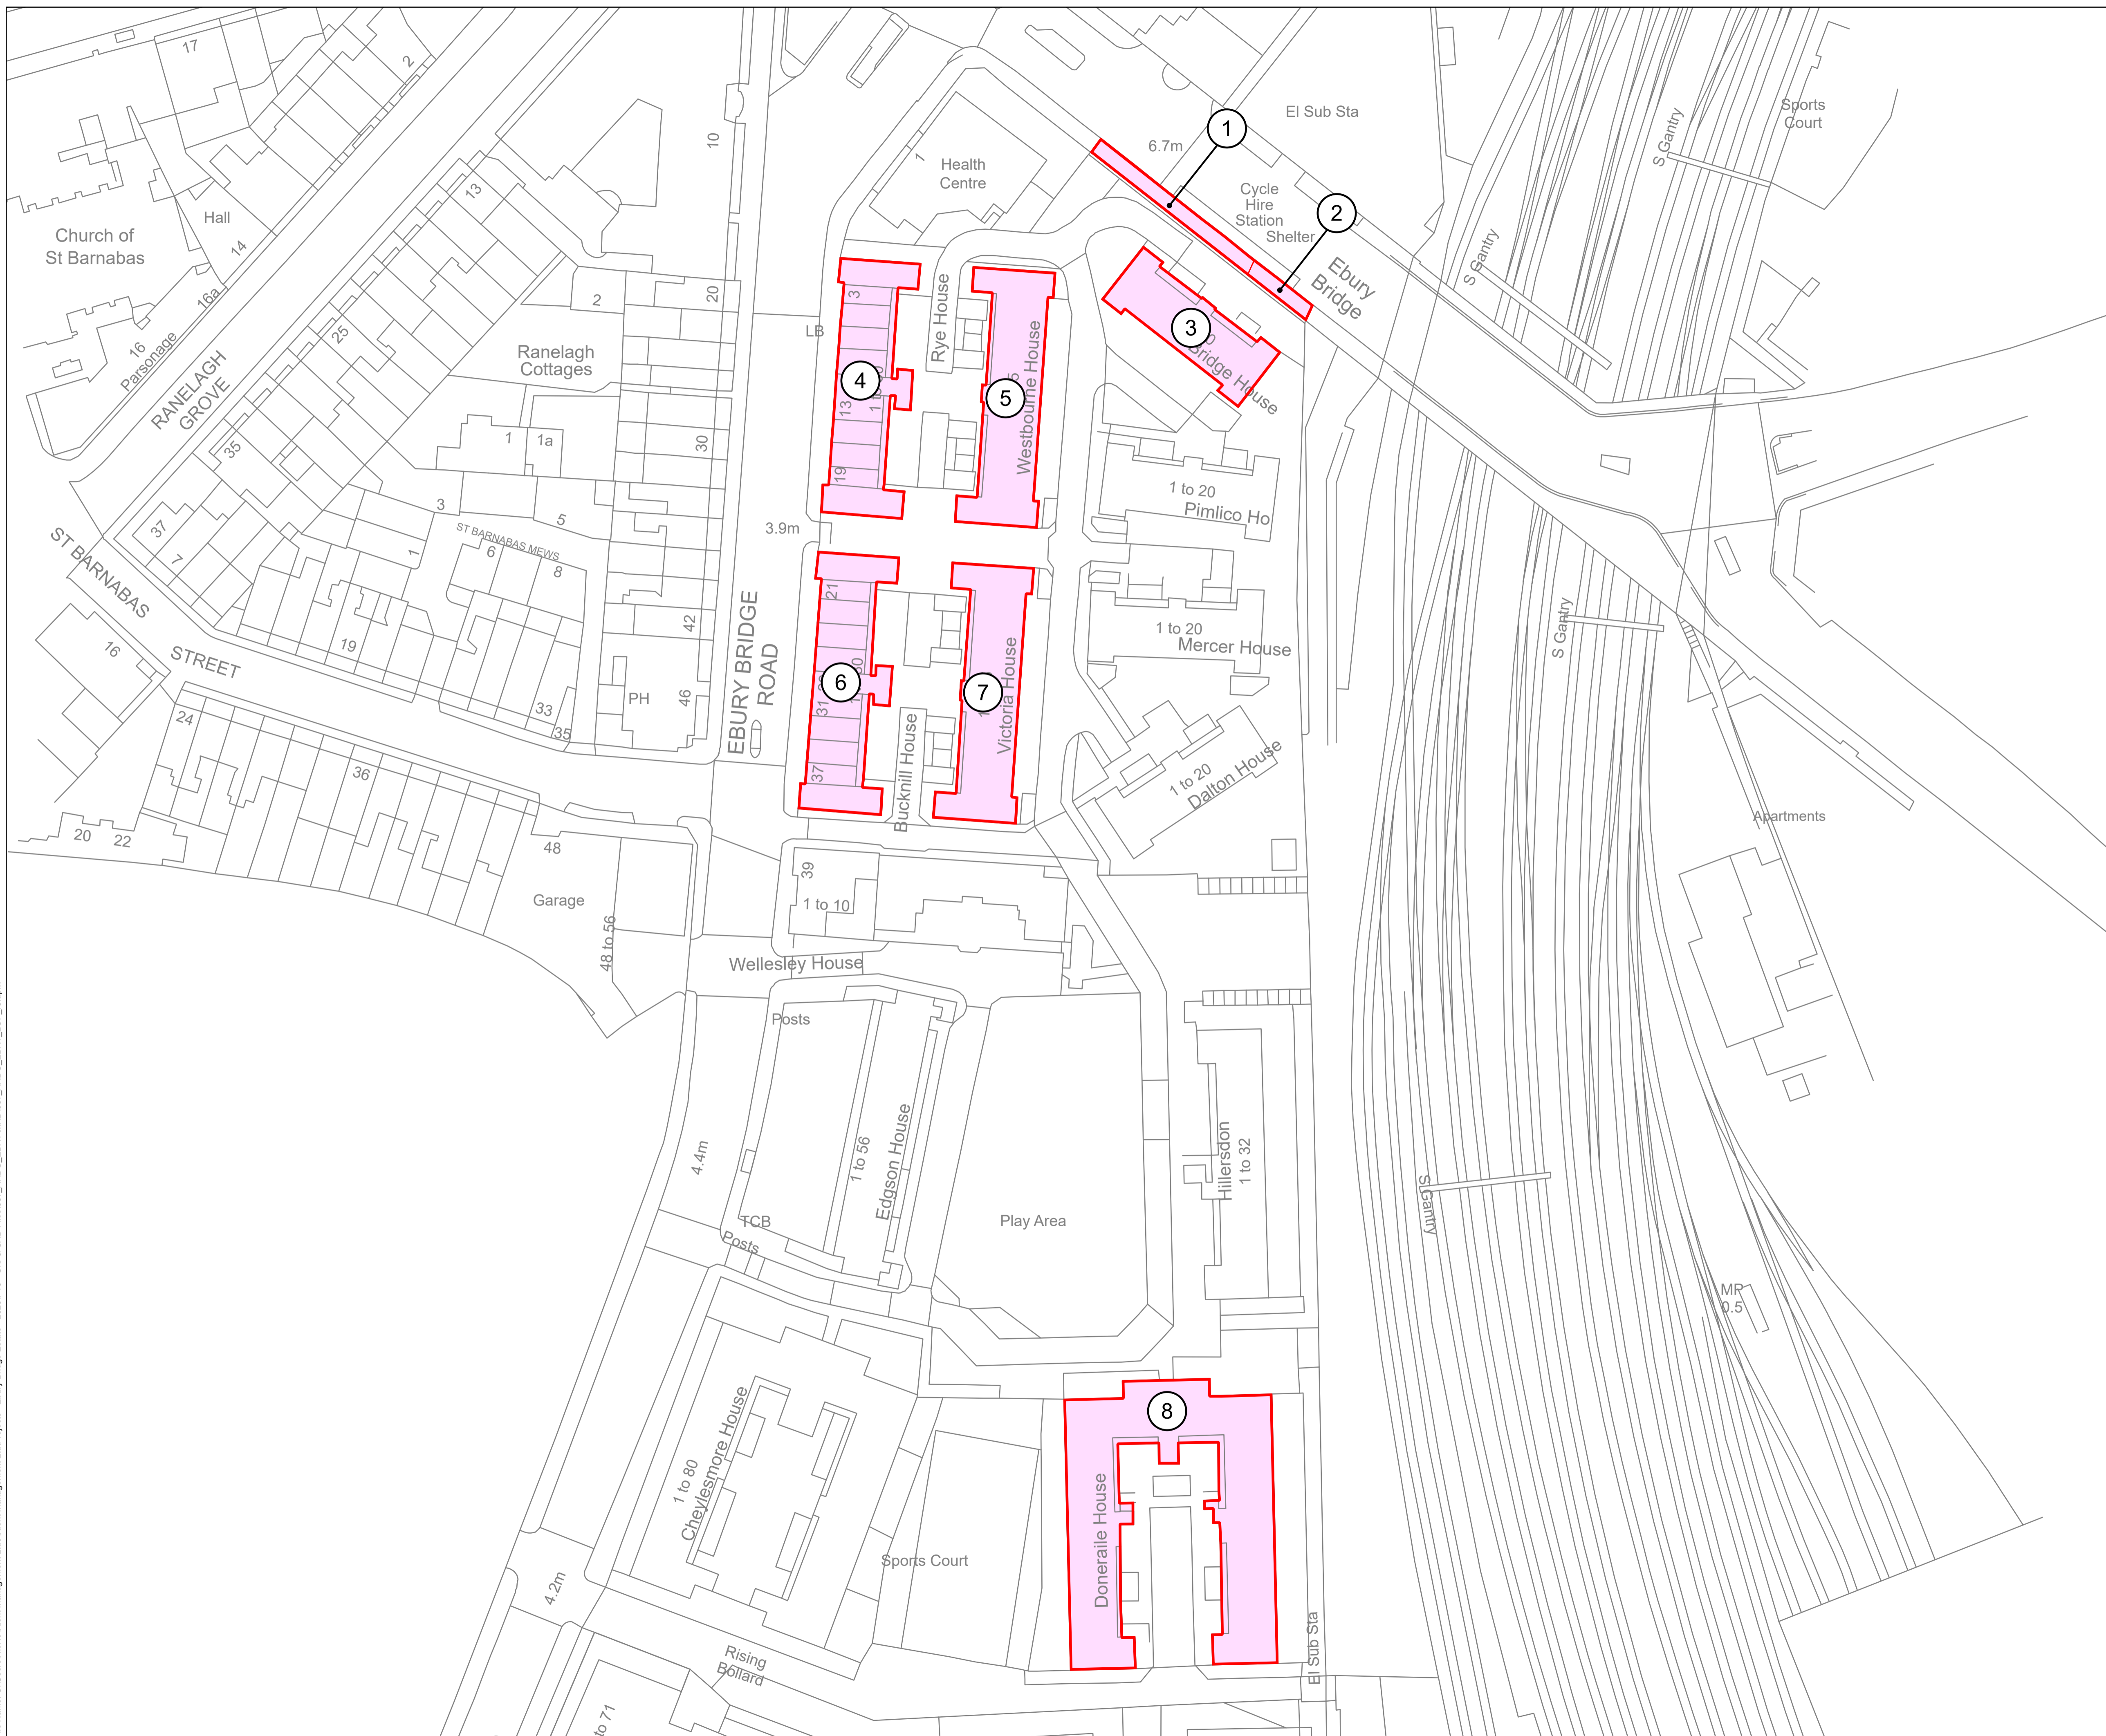

Key
Red Line Boundary
Land to be Permanently Acquired

© Crown copyright and database rights 2021 Ordnance Survey 100030649. You are permitted to use this data solely to enable you to respond to, or interact with, the organisation that provided you with the data. You are not permitted to copy, sub-licence, distribute or sell any of this data to third parties in any form.

© Crown copyright material is reproduced with the permission of Land Registry under delegated authority from the Controller of HMSO.

This material was last updated in Sept 2021 and may not be copied, distributed, sold or published without the formal permission of Land Registry. Only an official copy of a title plan or register obtained from the Land Registry may be used for legal or other official purposes.

May contain public sector information licensed under the Open Government Licence v3.0.

Contains OS data © Crown Copyright and database right 2020
Contains data from OS Zoomstack

Client

City of Westminster

Designer

ardent
infrastructure and regeneration

Project
EBURY BRIDGE ESTATE CPO

Drawing Title
MAP REFERRED TO IN
THE WESTMINSTER CITY COUNCIL
(EBURY BRIDGE ESTATE)
COMPULSORY PURCHASE ORDER 2021

Status	FINAL	Revision	005
Date	26/11/2021		
Scale	1:500 @ A1	Spatial Reference System	British National Grid
Drawn By	N.HENRYS	Checked By	A.HANKINSON
Approved By	J.SAMAOLI		
Drawing reference	057_ARDC_EBRY_LOP_r5		

This document is not to be used in whole or in part other than for the intended purpose and project for which it was prepared and provided.