


Z:\8711_MADA_HILL_MARKET\CAD\DRAWINGS\8711_LDA_ZZ.DWG

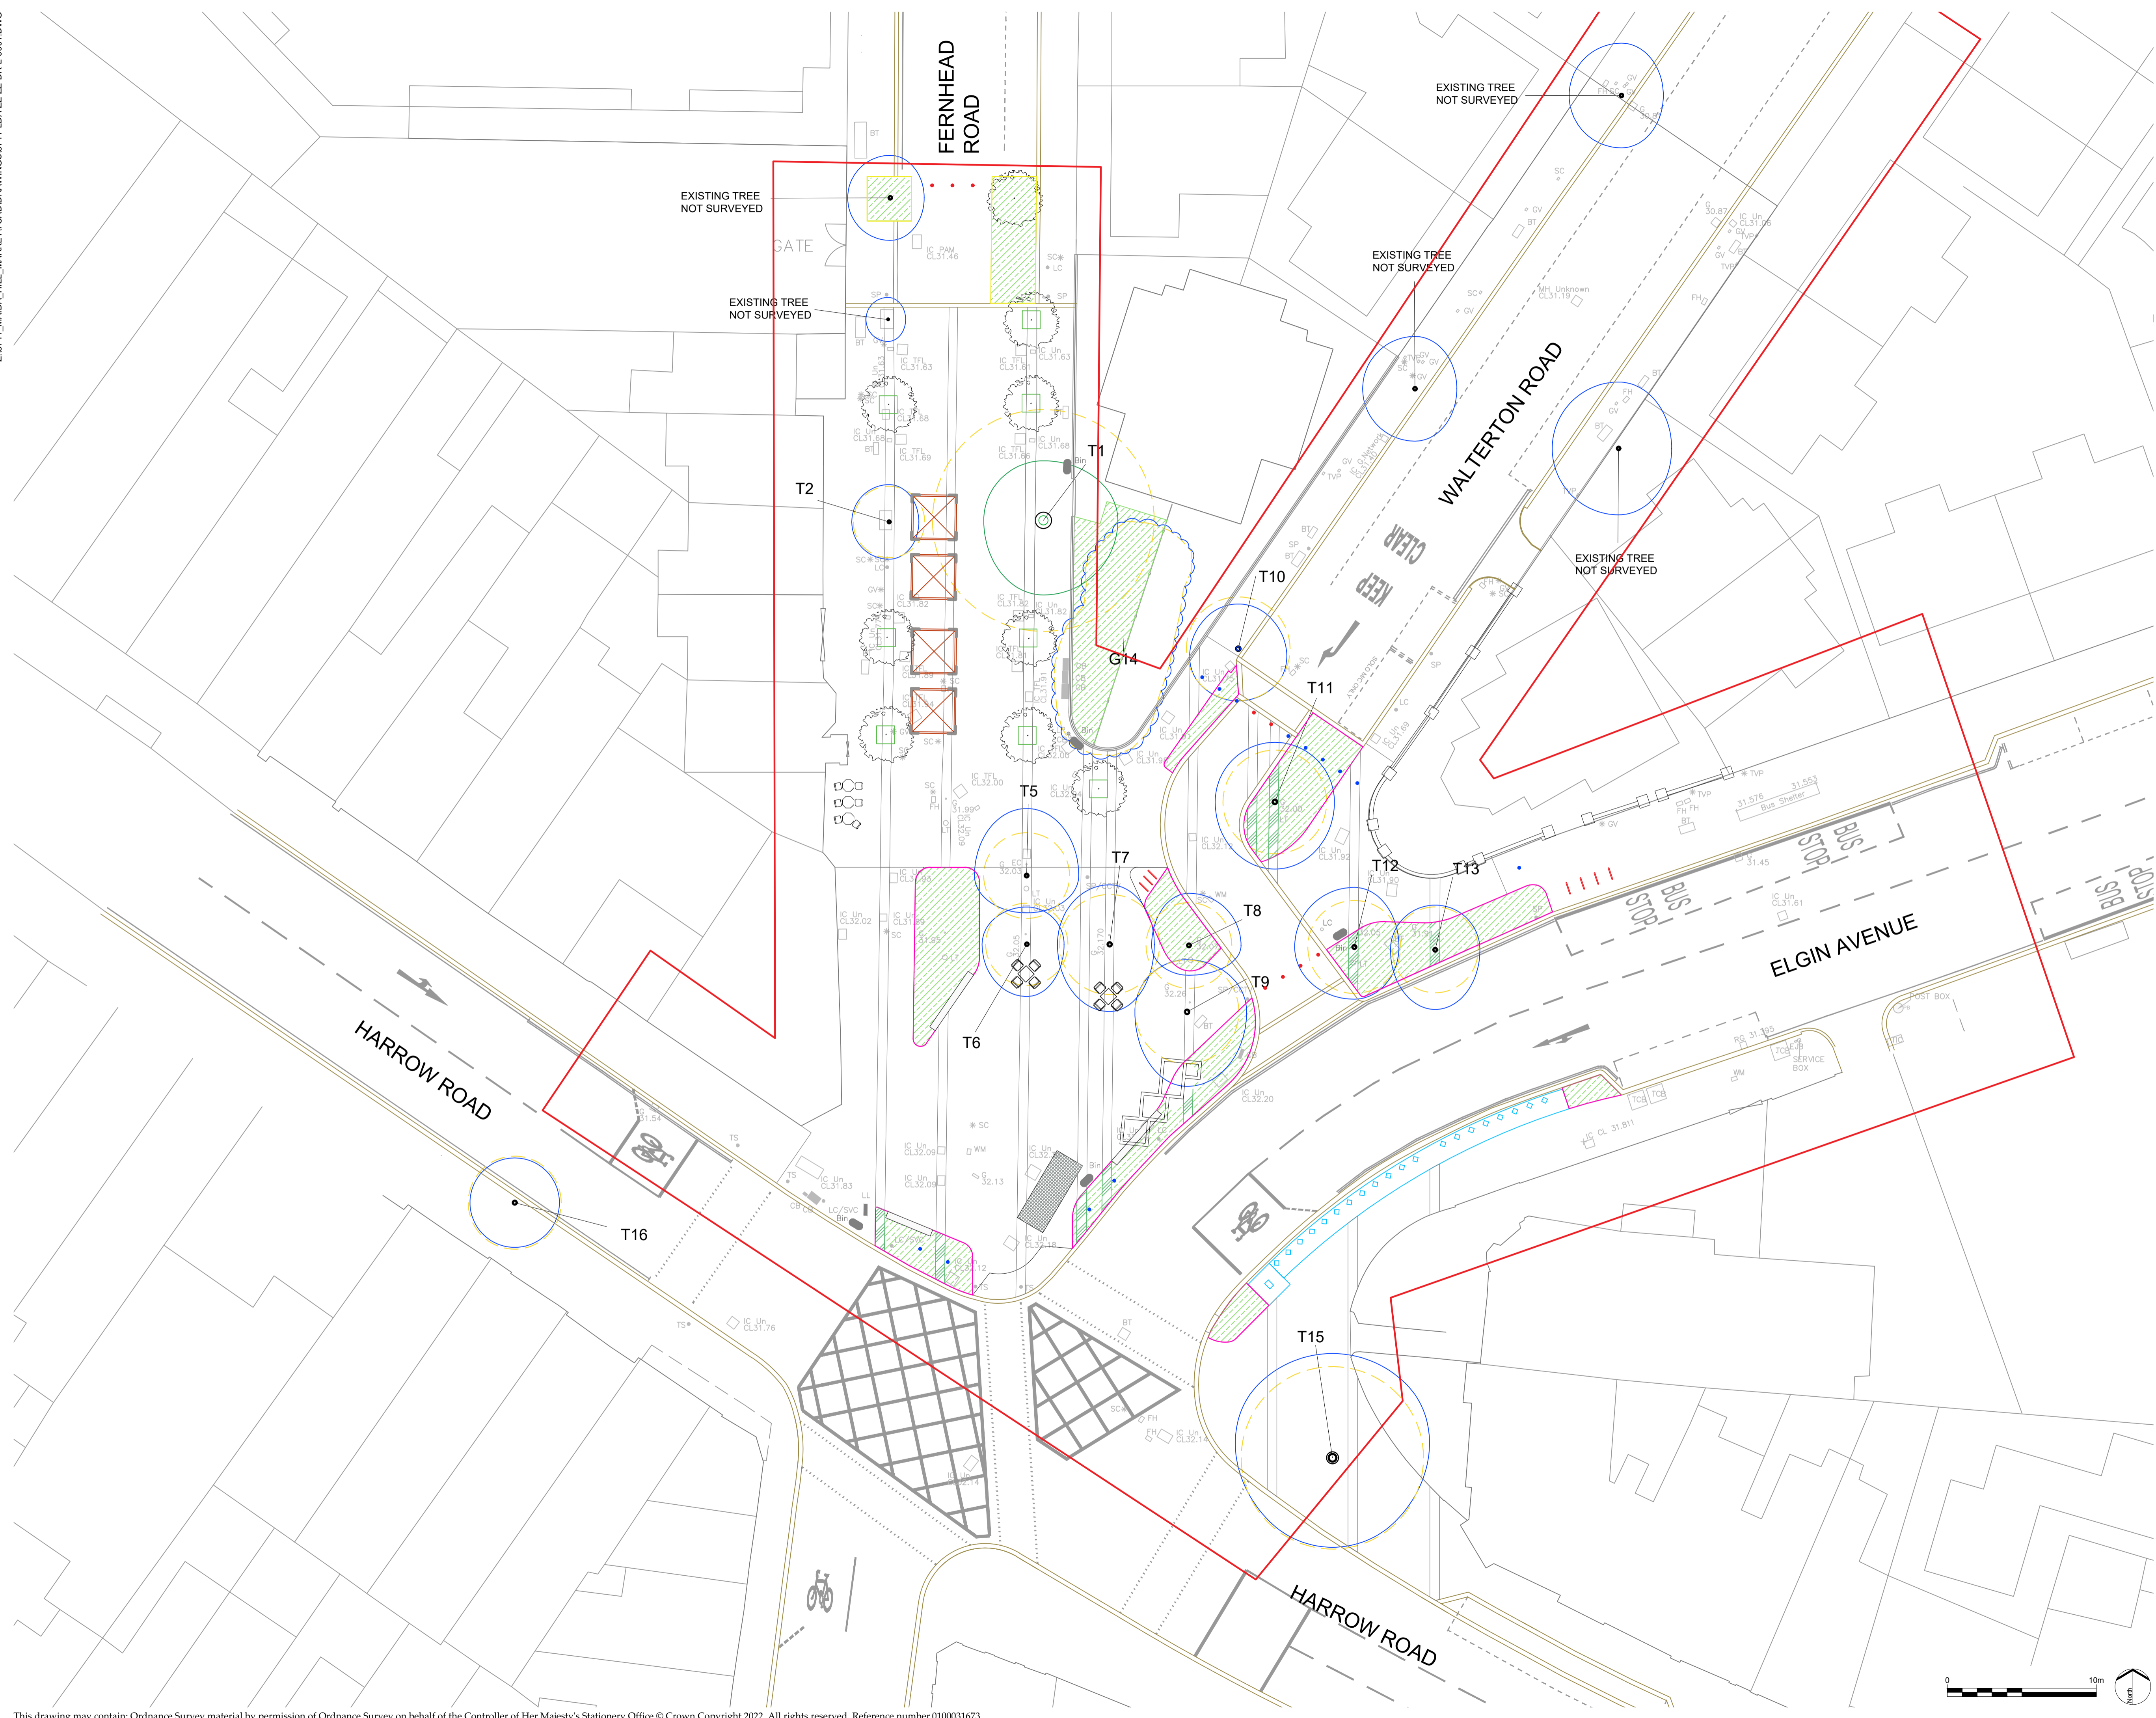

- LEGEND**
- PLANNING BOUNDARY
 - HERBACEOUS PERENNIAL PLANTING
 - EVERGREEN HEDGING
 - EXISTING TREES - NOT SURVEYED
 - EXISTING TREES
 - EXISTING TREES - ROOT PROTECTION AREAS (RPA)
 - PROPOSED TREES
 - PROPOSED TOILET TO ARCHITECTS BRIEF
 - VESTRE BERLIN TABLE AND CHAIR
 - CURVED / STRAIGHT RAILROAD LITE BENCH
 - CAFE SPILL OUT SEATING
 - DEMOUNTABLE BOLLARDS
 - CANNON BOLLARDS
 - WESTMINSTER TYPE CYCLE STANDS
 - SANTANDER CYCLES
 - MARKET STALLS 3000 X 3000MM
 - CORNER MARKING OF MARKET STALLS
 - STAINLESS STEEL HEELSAFE FLOOR GRILLES
 - 150mm PPC FINISH METAL EDGING
 - 150MM GREY GRANITE FLUSH KERBS
 - KERBS
 - CASTLE DOUBLE TREE GRILLES
 - UTILITIES AND COVER SERVICE

REV.	DESCRIPTION	DATE
P00	For Information	18.05.23
REV.	DESCRIPTION	APP. DATE

LD&A DESIGN

PROJECT TITLE
**MADA HILL MARKET
 STAGE 3**

DRAWING TITLE
General Arrangement Masterplan

ISSUED BY	London	T: 020 7467 1470
DATE	MAY 18	DRAWN
SCALE	A1 1:200	CHECKED
STATUS	Draft	APPROVED

DWG. NO 8711_101

No dimensions are to be scaled from this drawing.
 All dimensions are to be checked on site.
 Area measurements for indicative purposes only.
 © LDA Design Consulting Ltd. Quality Assured to BS EN ISO 9001 : 2015
 Sources: Ordnance Survey